



FLOOR AREAS	
GRD. FL.	87.0m ²
SUB TOTAL	87.0m ²
VER./POR.	5.5m ²
TOTAL	92.5m ²

Plan 1:50 at A1

Notes
 All Work to meet relevant Australian Standards
 Wastes treatment and disposal to EPA Standards
 BCA Requiements to be met
 Waste Management to Wastes Plan

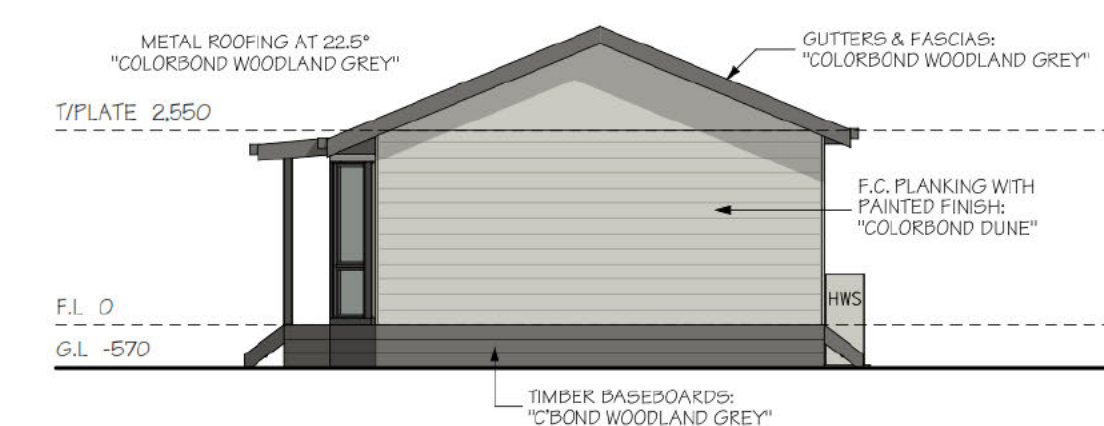


Elevation A3

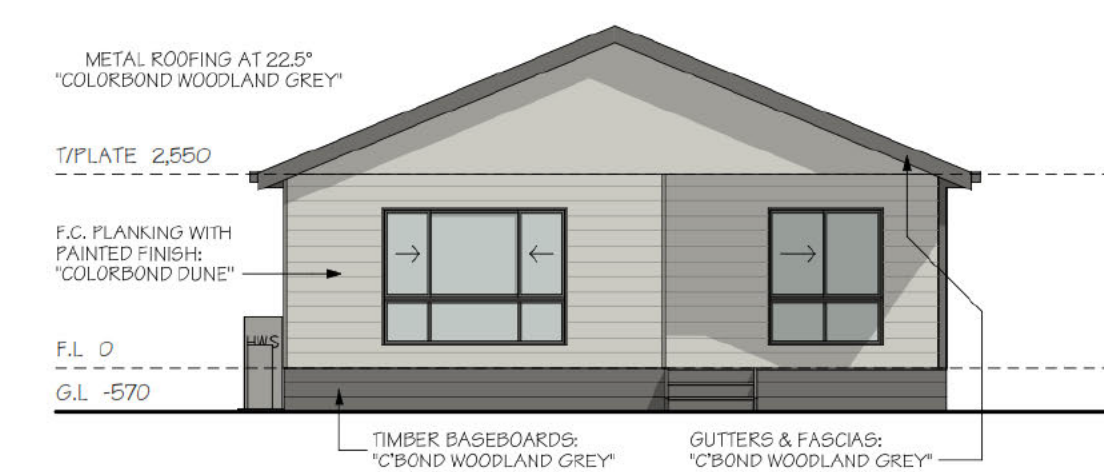


Elevation C3




Elevation 1:100 at A1

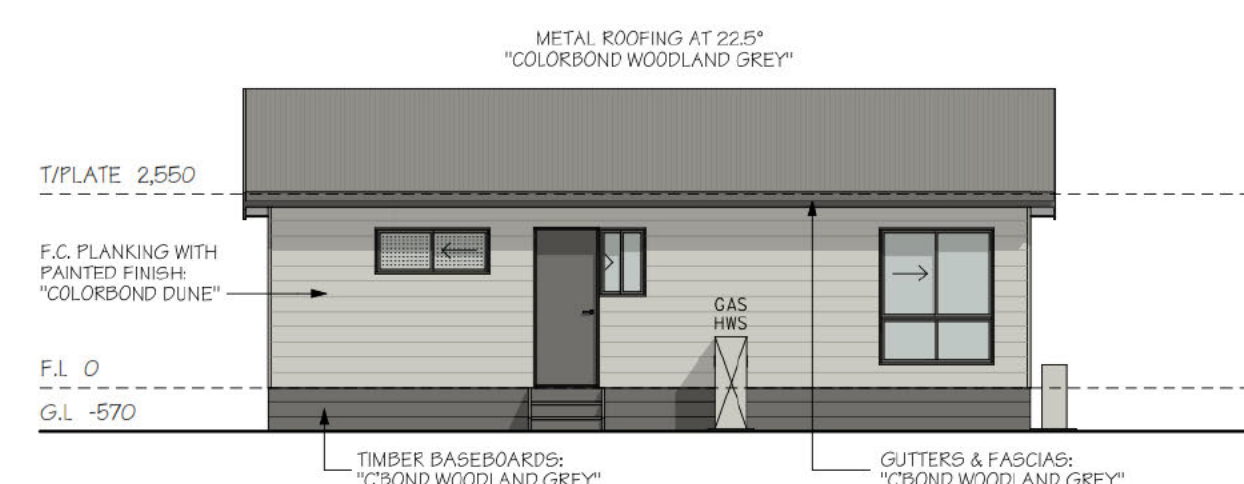


Elevations 1:100 at A1


				Design Firm	Project Title	Storage Facility	Project Manager	Project ID
						Caretakers Dwelling	Drawn By	Scale
Reviewed By	Sheet No.							
Date	26 March 2025	Sheet No. _____ of _____						
CAD File Name								
No.	Date	Issue Notes	Consultant	Sheet Title				

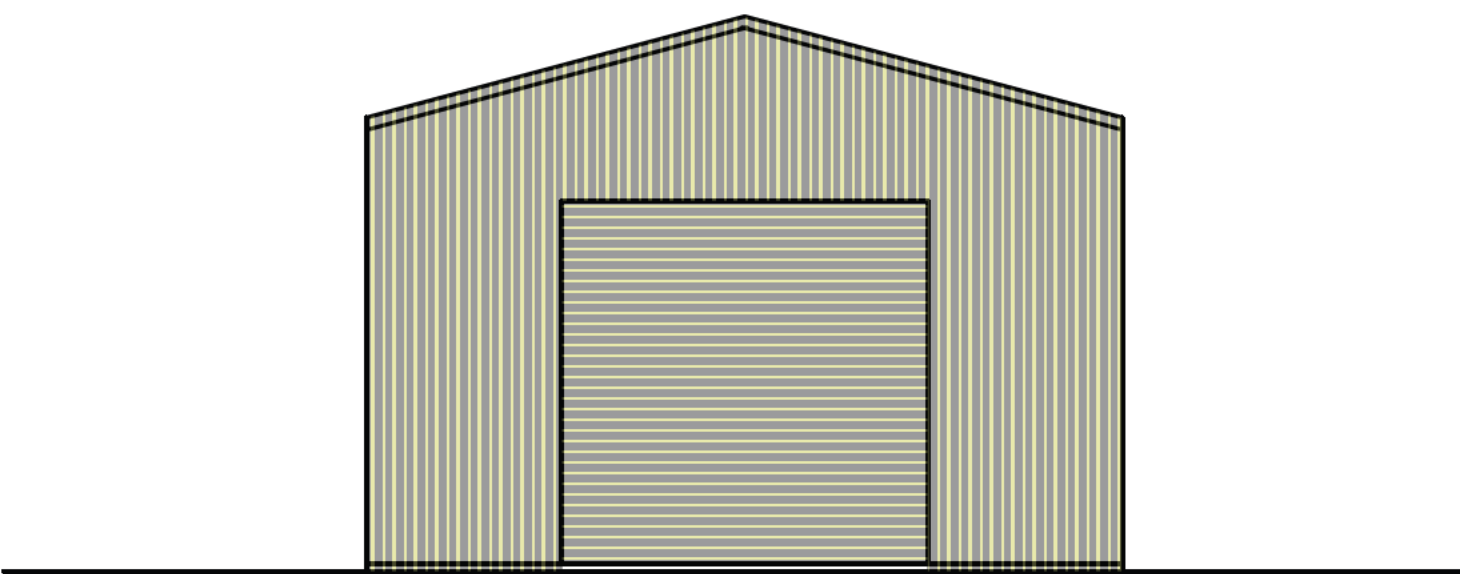


North and South Elevation

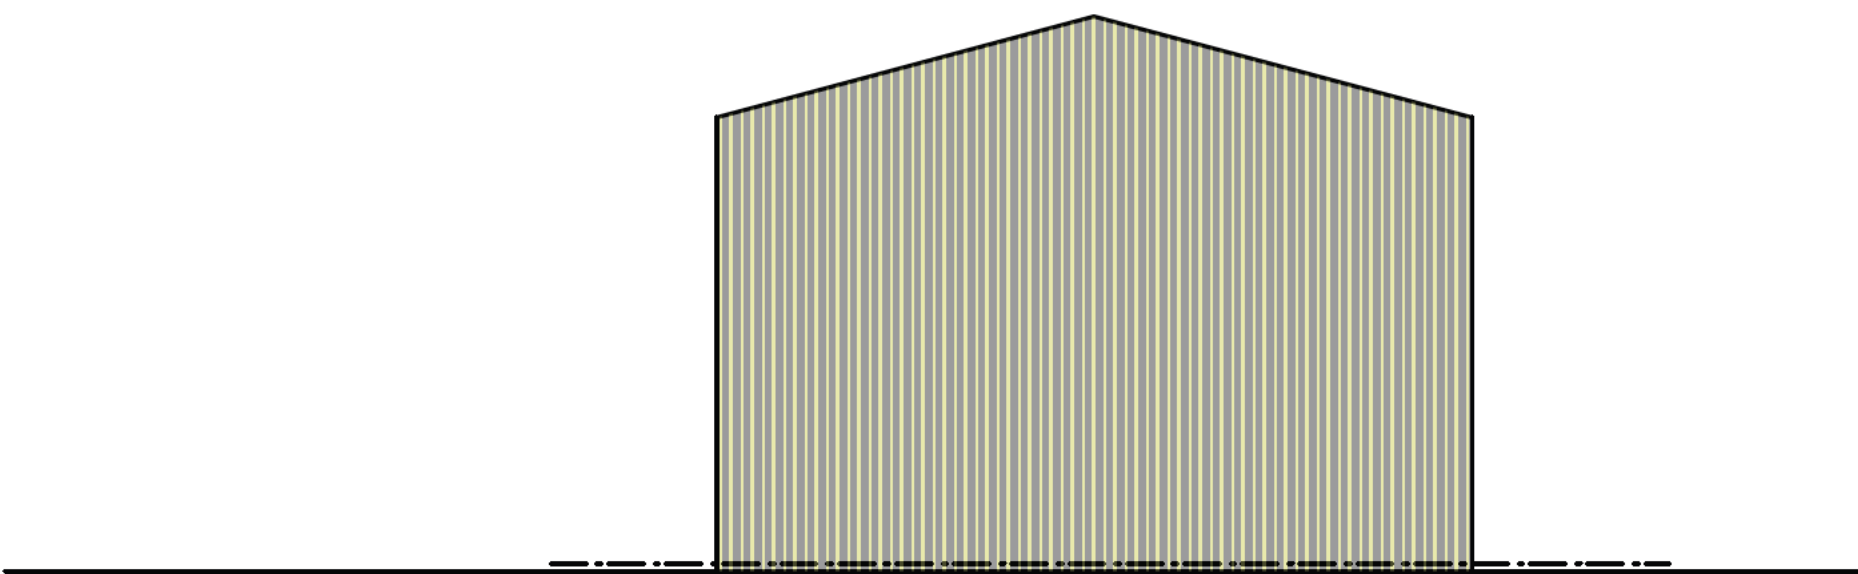


East and West Elevation

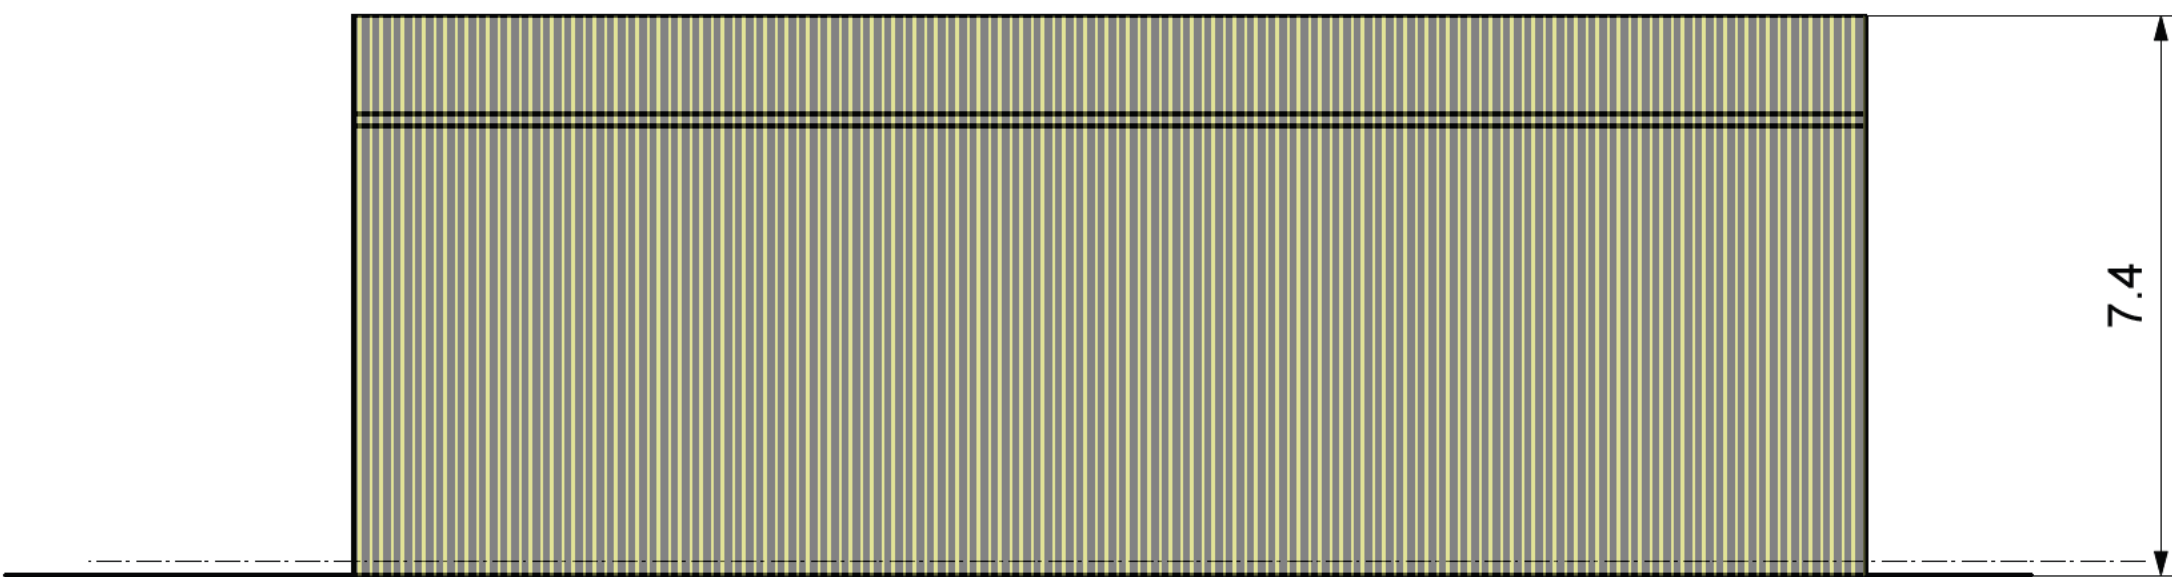


East and West Elevation

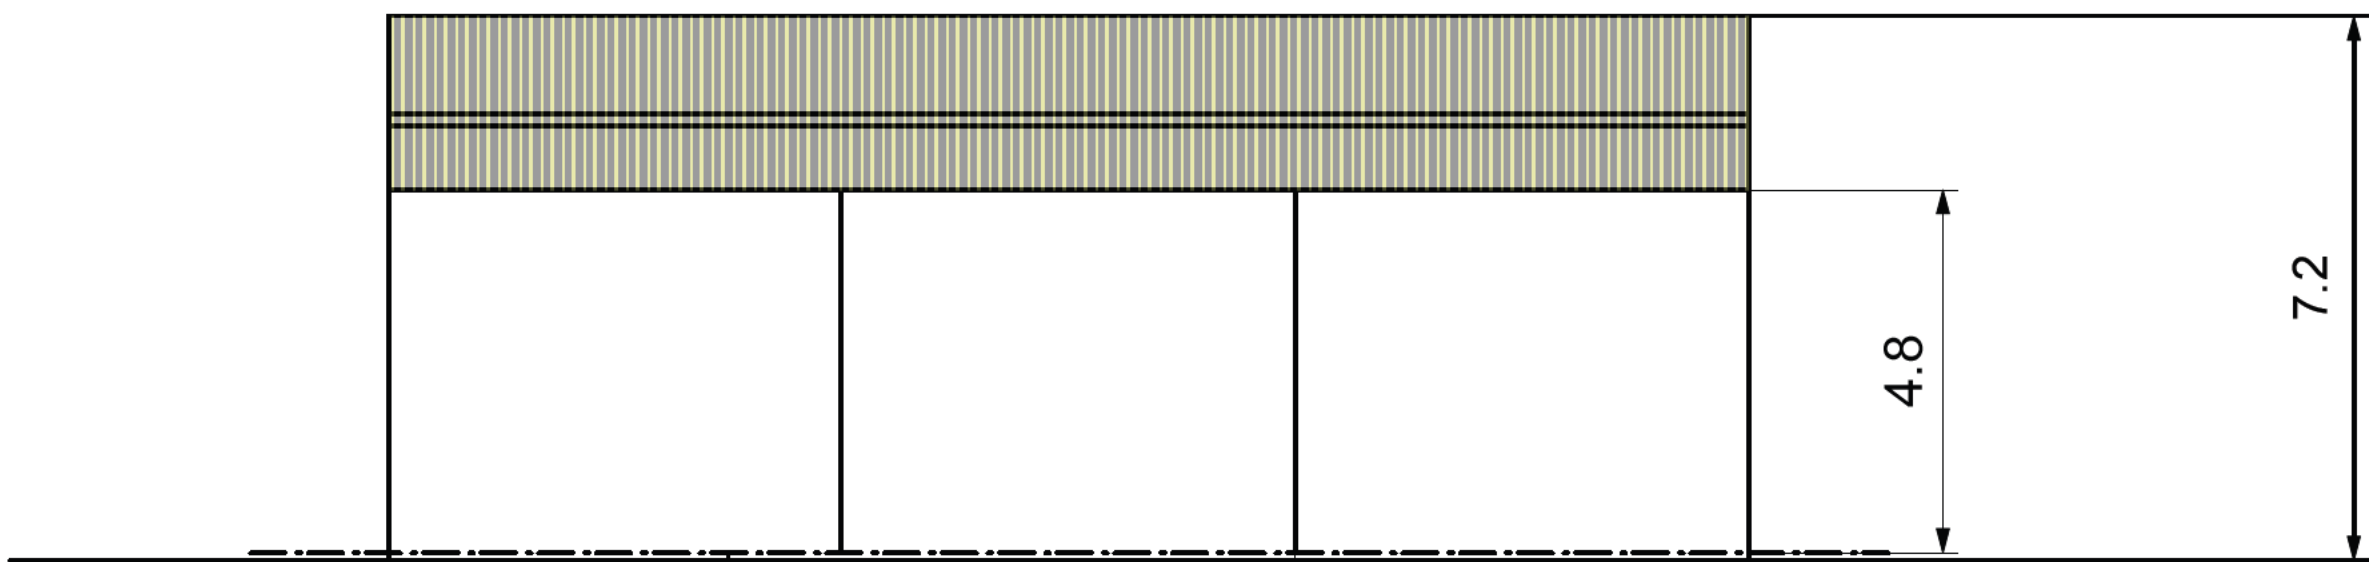

North and South Elevation

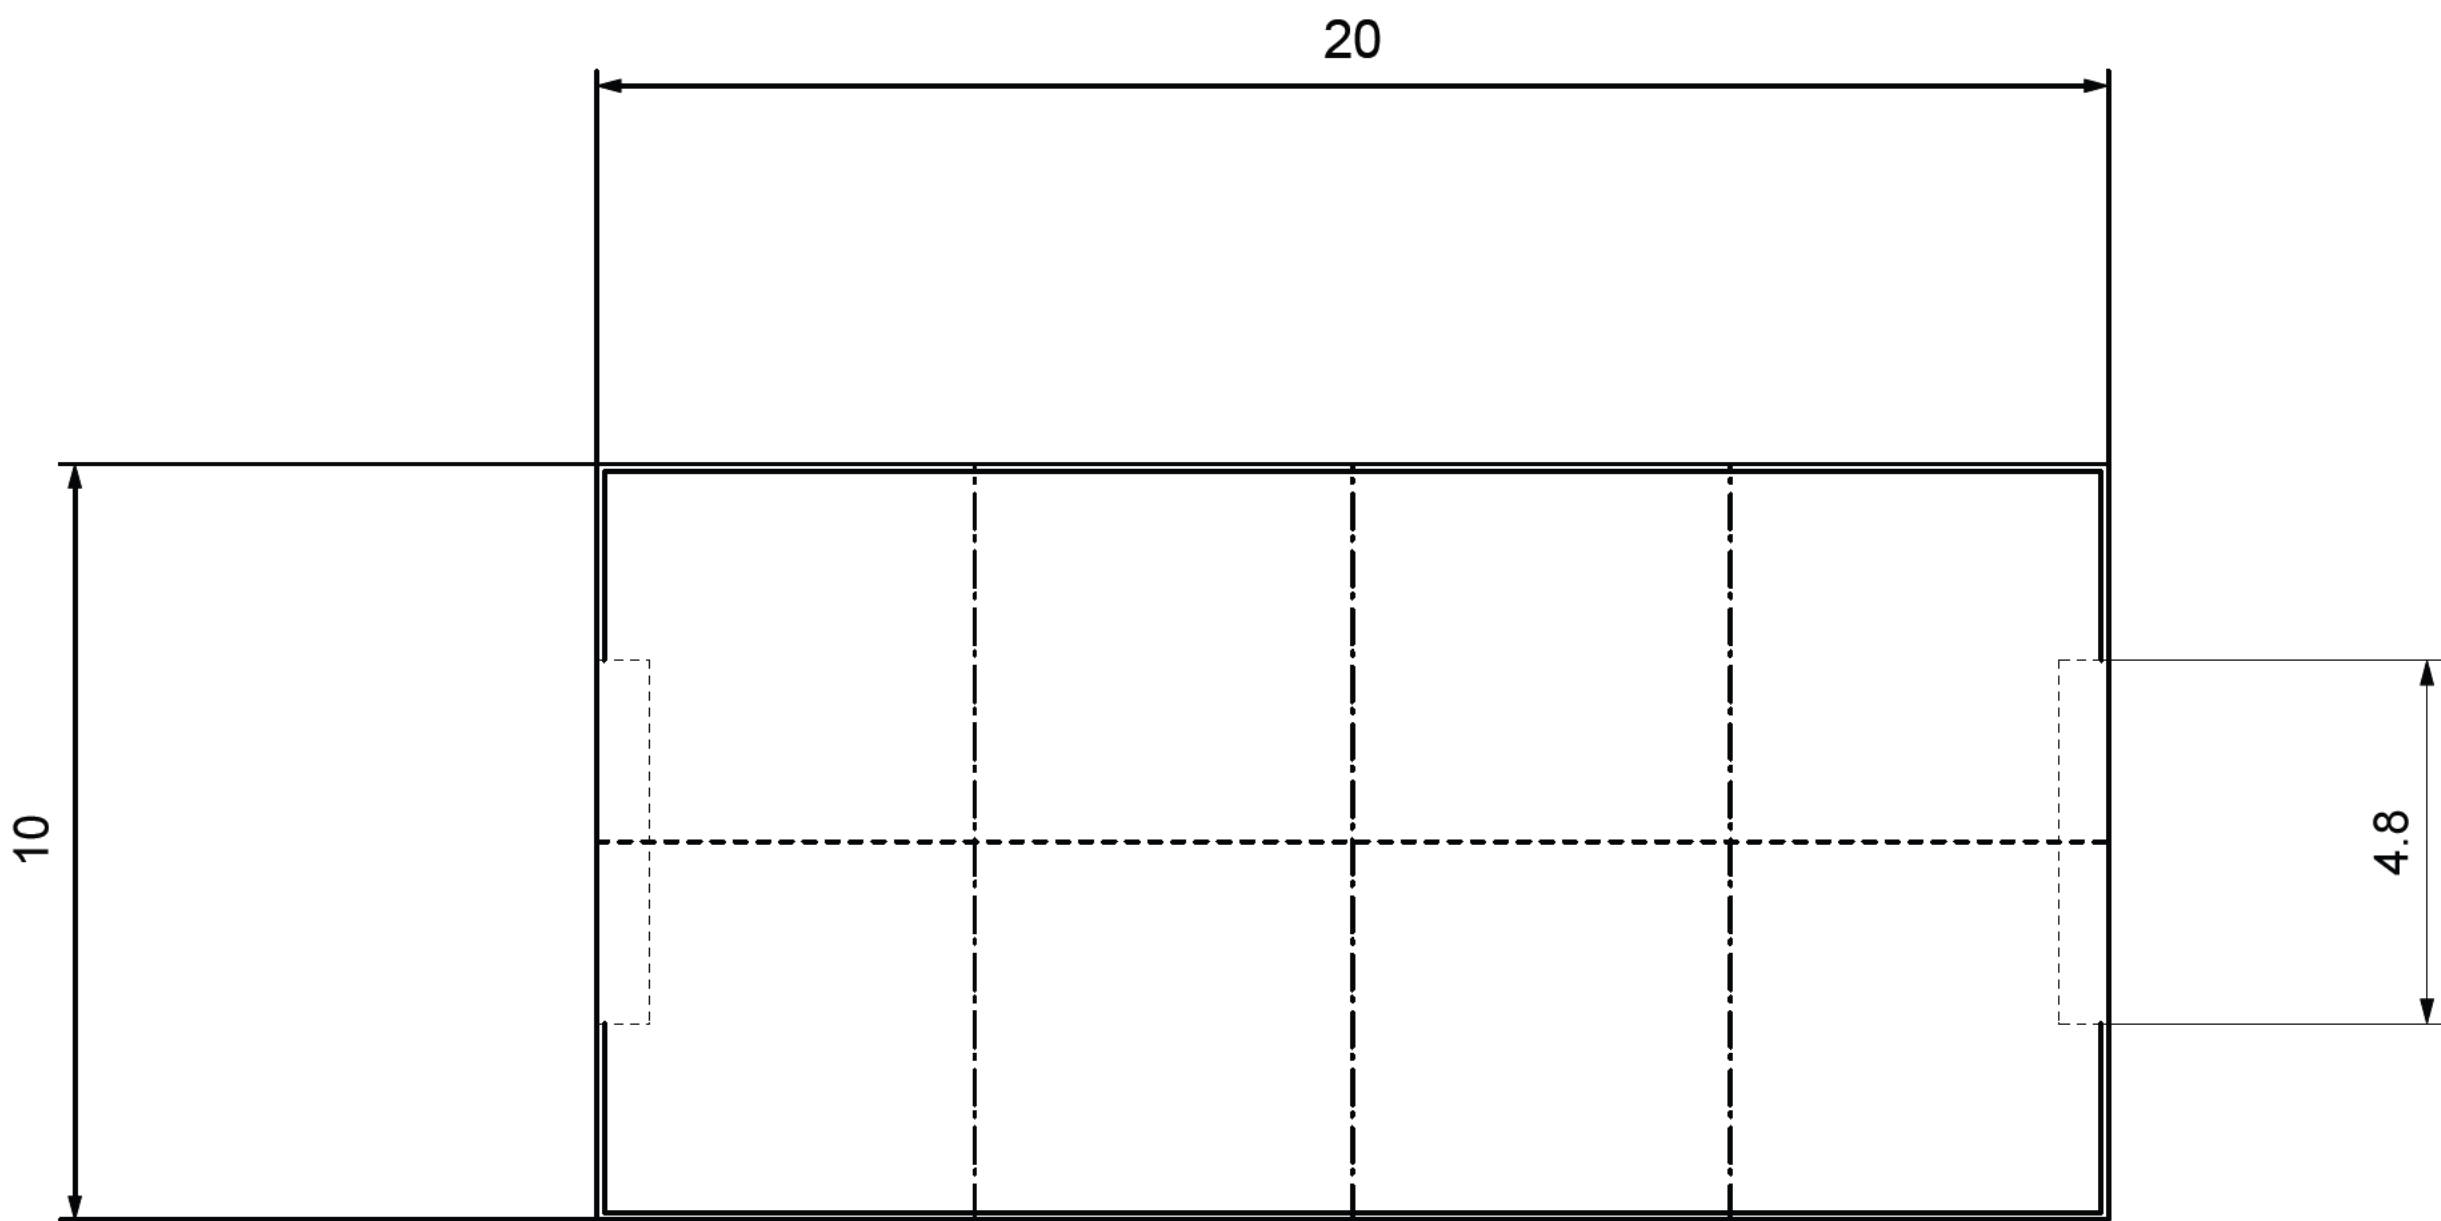

Plan 1:100 at A1

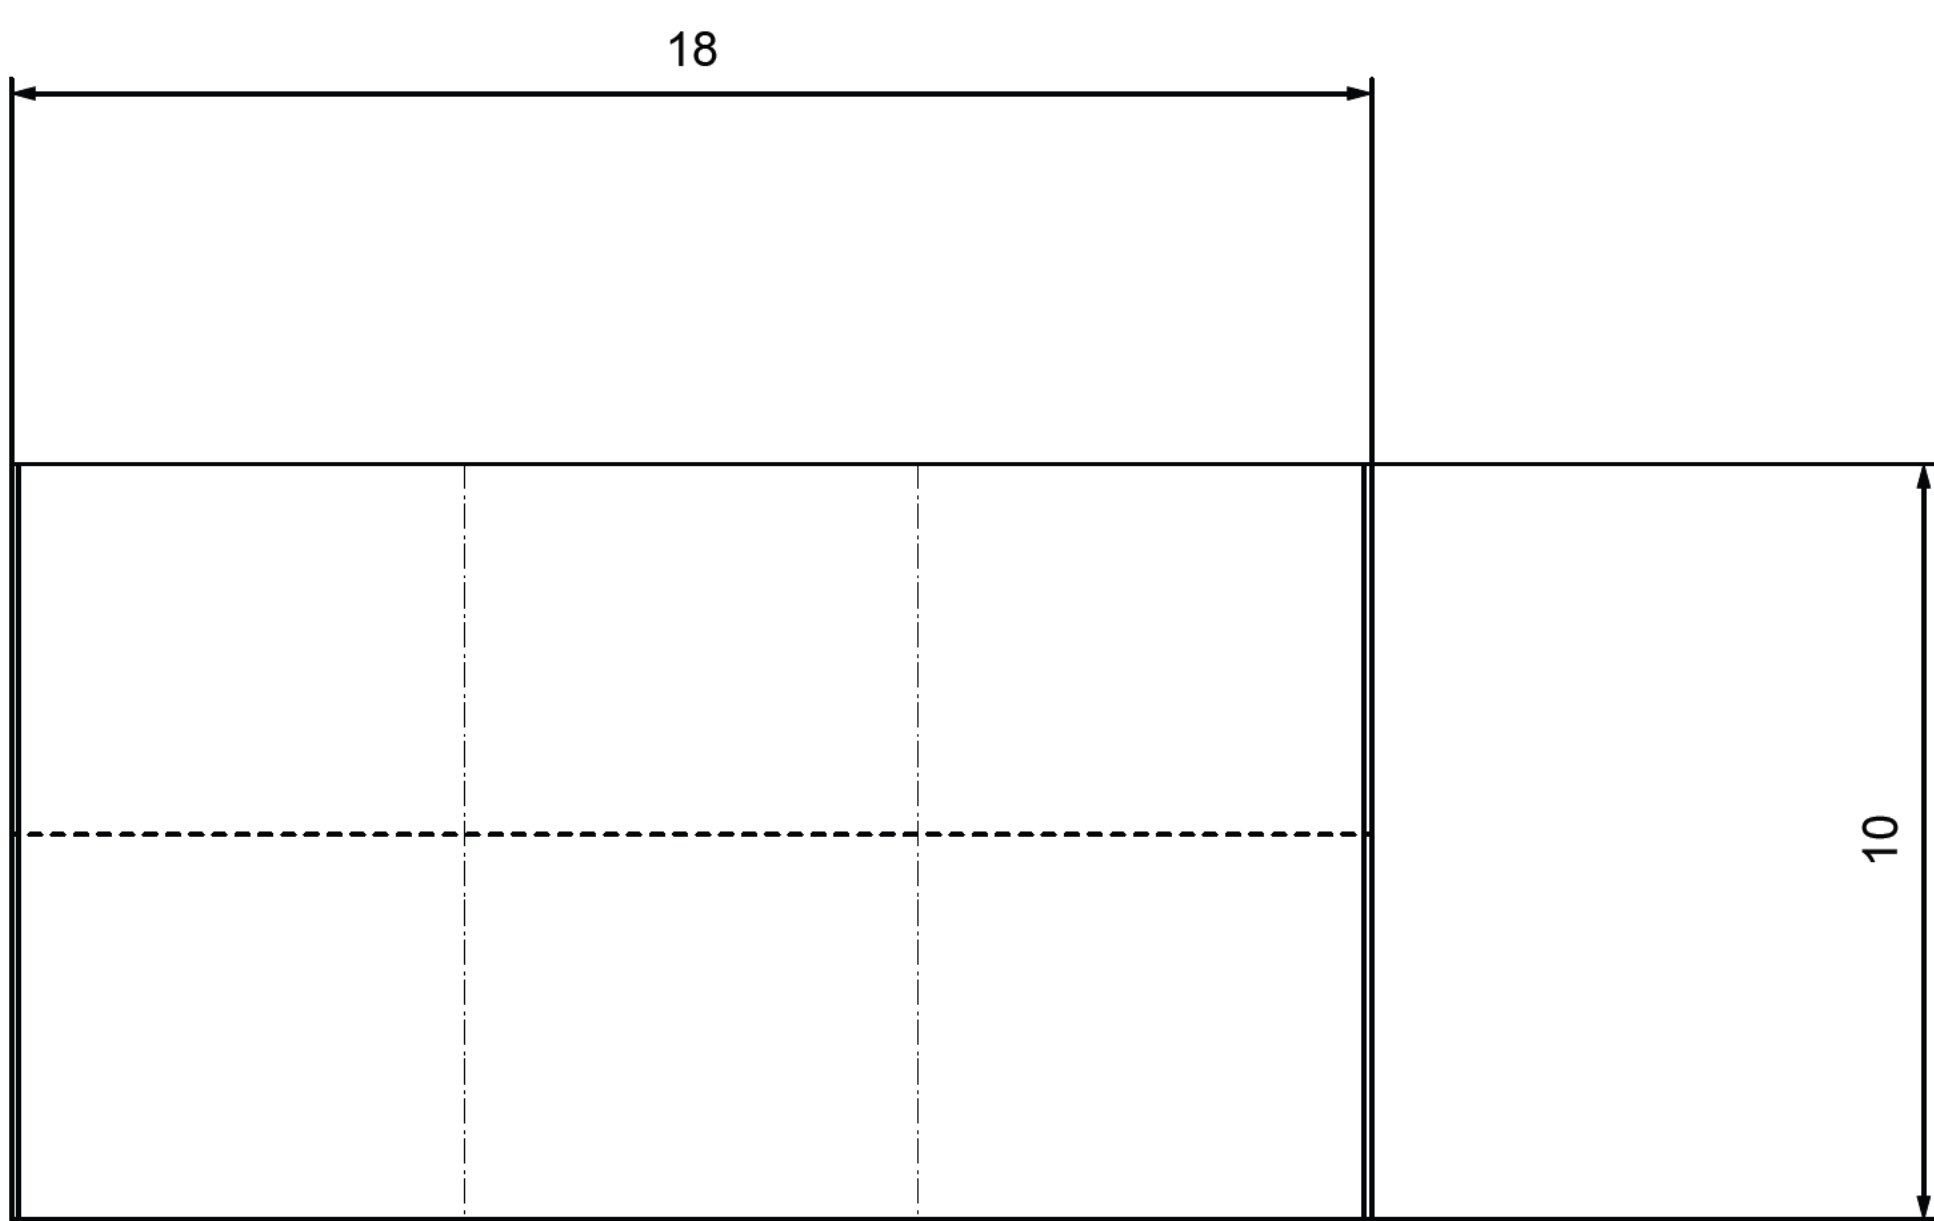

Plan 1:100 at A1

				Design Firm	Project Title	Storage Facility		Project Manager	Project ID
							Drawn By	Scale	
							Reviewed By	Sheet No.	
No.	Date	Issue Notes		Consultant	Sheet Title	Elevations		Date	Sheet No. _____ of _____
							30 March 2025		
							CAD File Name		