





Site Plan 1:500 at A1


Notes
All Work to meet BCA and relevant Australian Standards
House on stumps to meet Planning Scheme Provisions
Access 150mm Compacted Limestone Crossing to Council IDM
Wastes Treatment to EPA Standards
Weed control program to be implemented
Endemic plants for infill per EVC species list
BAL 40

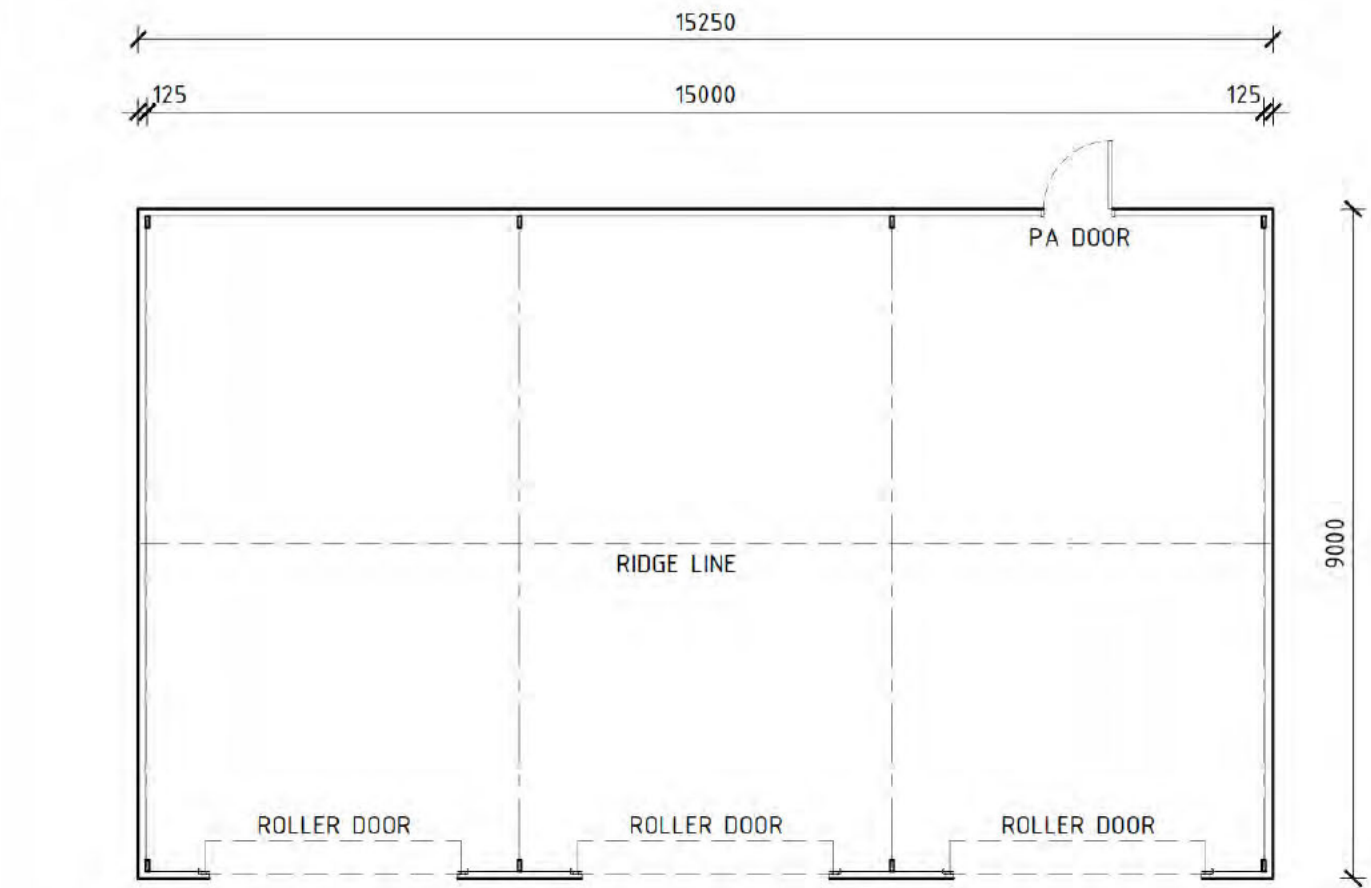


FLOOR PLAN
SCALE 1:100

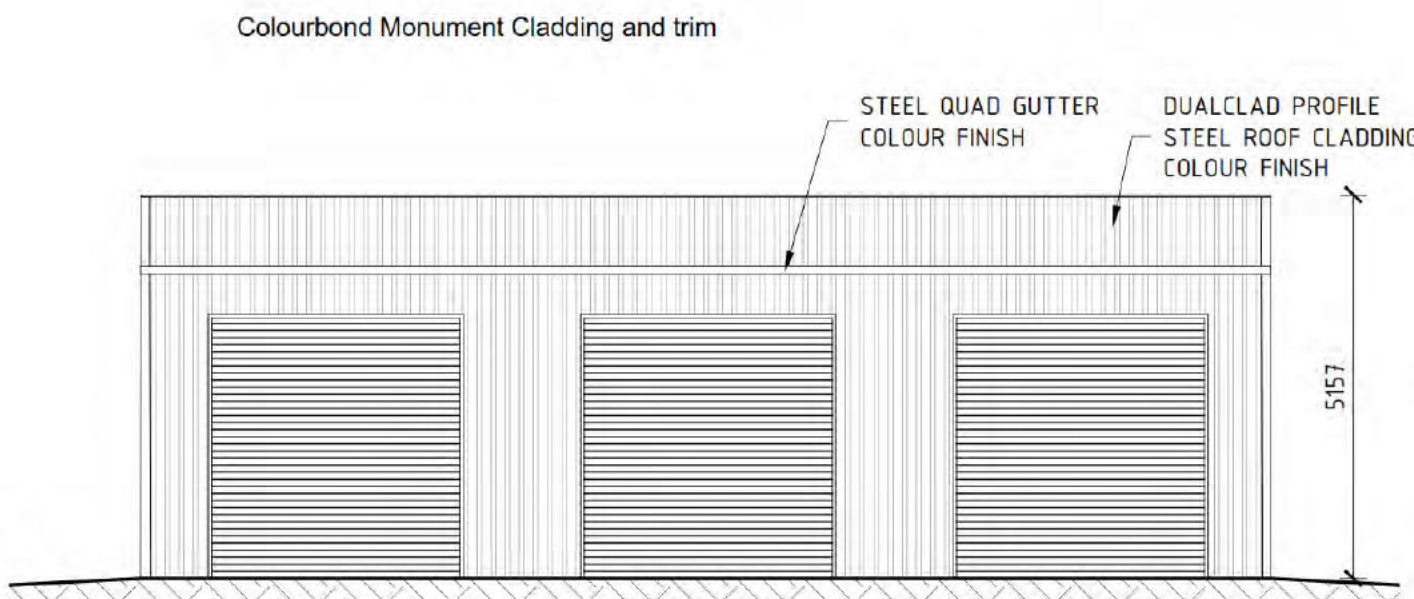

SIDE ELEVATION 1
SCALE 1:100

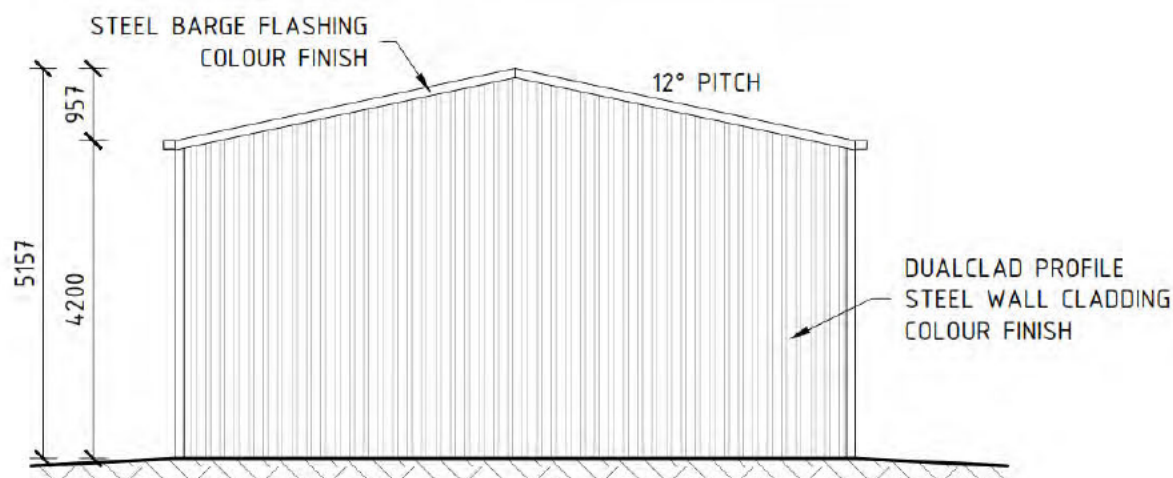


END ELEVATION 1
SCALE 1:100

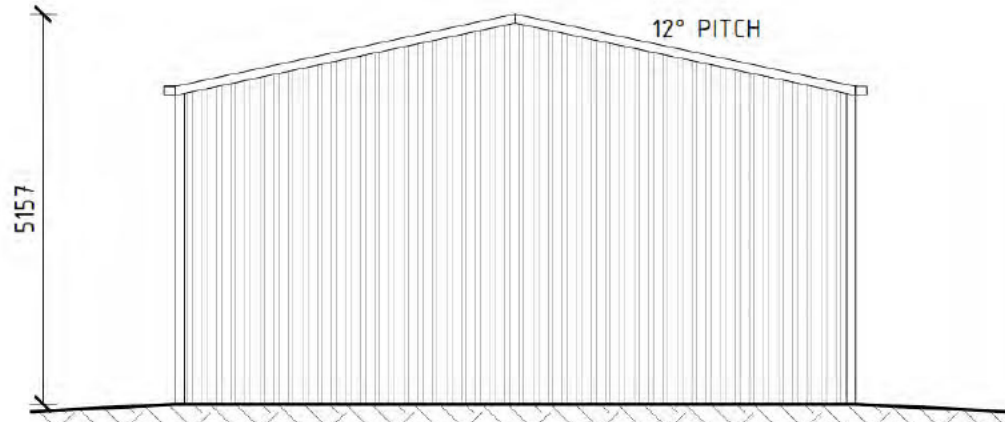

END ELEVATION 2
SCALE 1:100




SIDE ELEVATION 2
SCALE 1:100

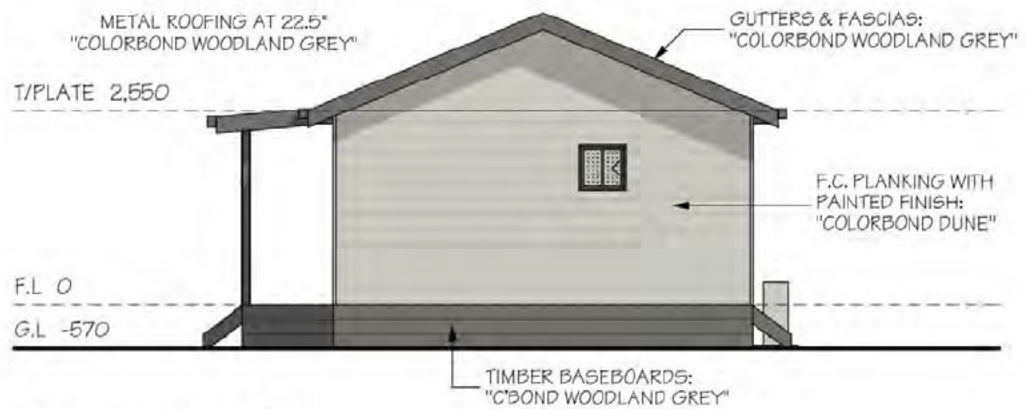


Elevation A2



Elevation C2

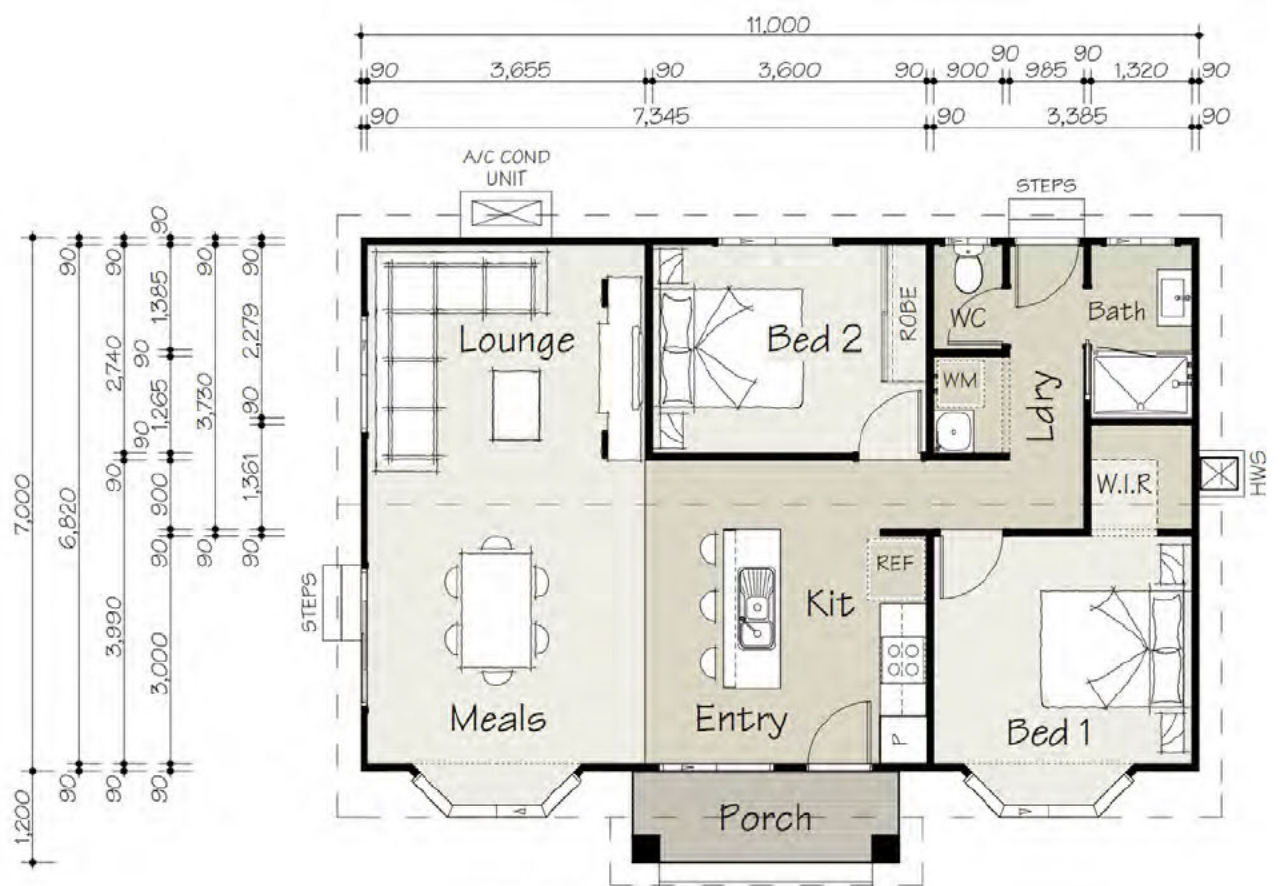

FLOOR AREAS
GROSS FL
SUB TOTAL
VER. FOR
TOTAL

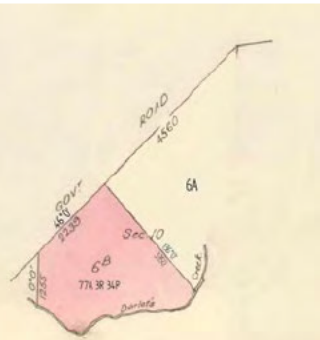


Title Plan



Site View

Plans 1:100 at A1

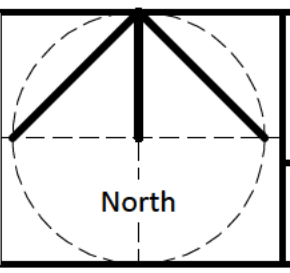

Design Firm	Project Title	Project Manager	Project ID
Consultant	Proposed Dwelling, Shed and Clearing	Scale	
Sheet Title	Plans	Reviewed By	Sheet No.
		Date	15 April 2025
		CAD File Name	