


Lifestyle

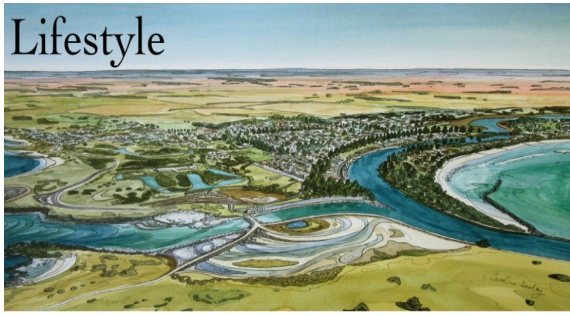

Town Planning & Services

glenn@lifestyletownplanning.com.au

Phone: 0497 394964

ACKNOWLEDGEMENTS

Copyright © Lifestyle Town Planning and Services Pty Ltd

The document is subject to copyright and may only be used for the purposes for which it was commissioned. The use or copying the document in whole or in part without the permission of Lifestyle Town Planning and Services is an infringement of copyright.

DISCLAIMER

Although Lifestyle Town Planning and Services has taken all the necessary steps to ensure that an accurate document has been prepared, the company accepts no liability for any damages or loss incurred as a result of reliance placed upon the report and its contents.

Planning Report

Date 13/11/25


Riverview Terrace Dartmoor
Vic 3304

Lot 1 TP 761499A

Lot 1 TP 864729L


CA's 19,20 Sect 9B Township of
Dartmoor, Parish of Dartmoor.

Use and development of a
dwelling.

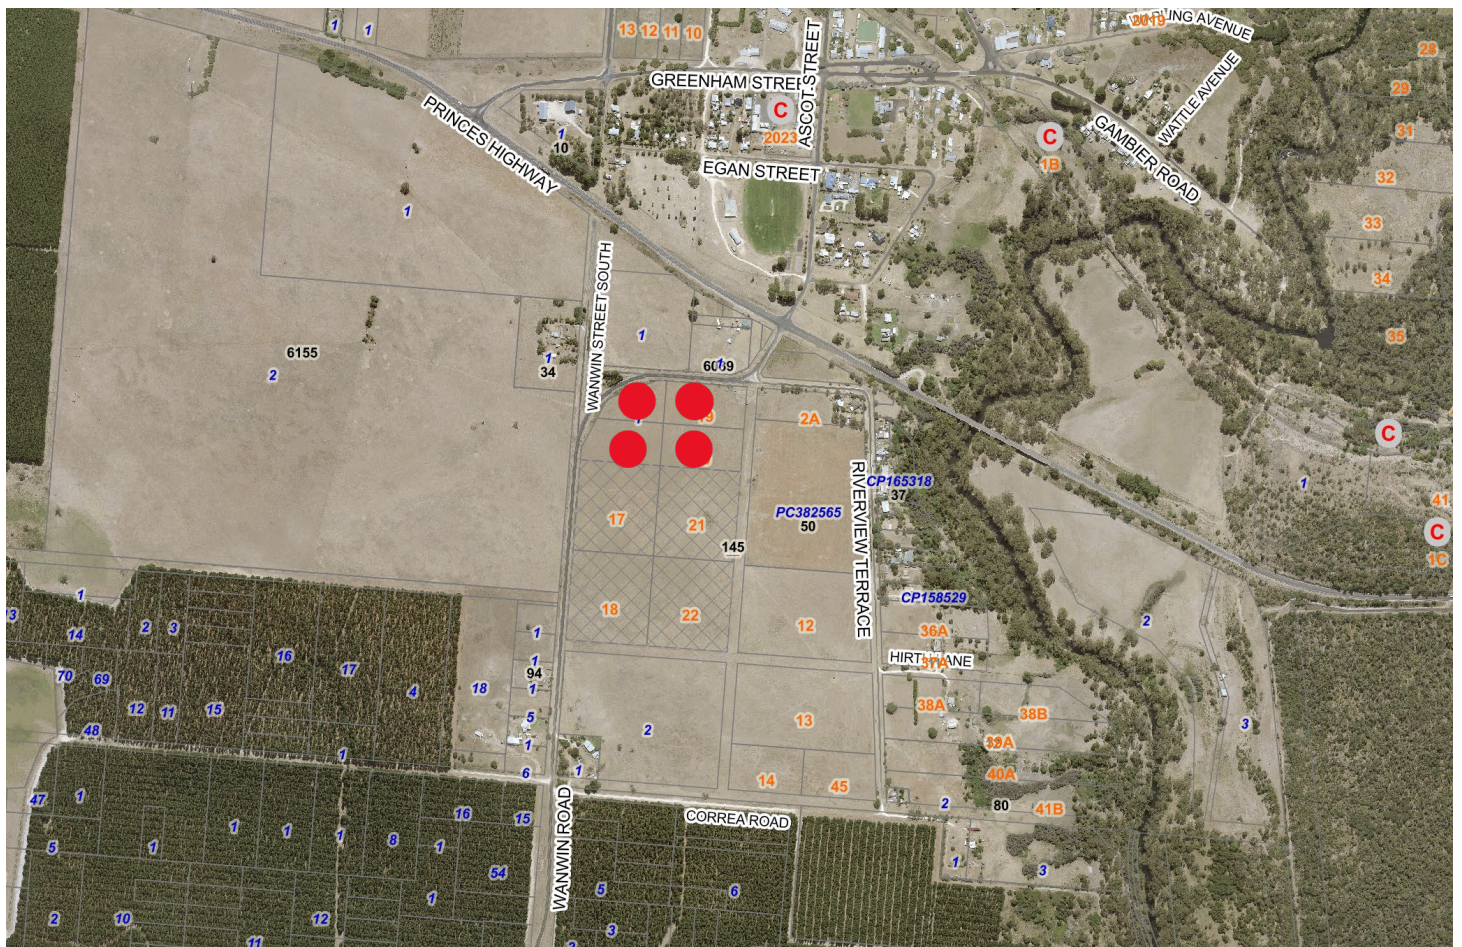

1. PROPOSAL

The proposal consists of the consolidation of 4 existing titles into 1 allotment and the construction of a single dwelling at Riverview Terrace Dartmoor.

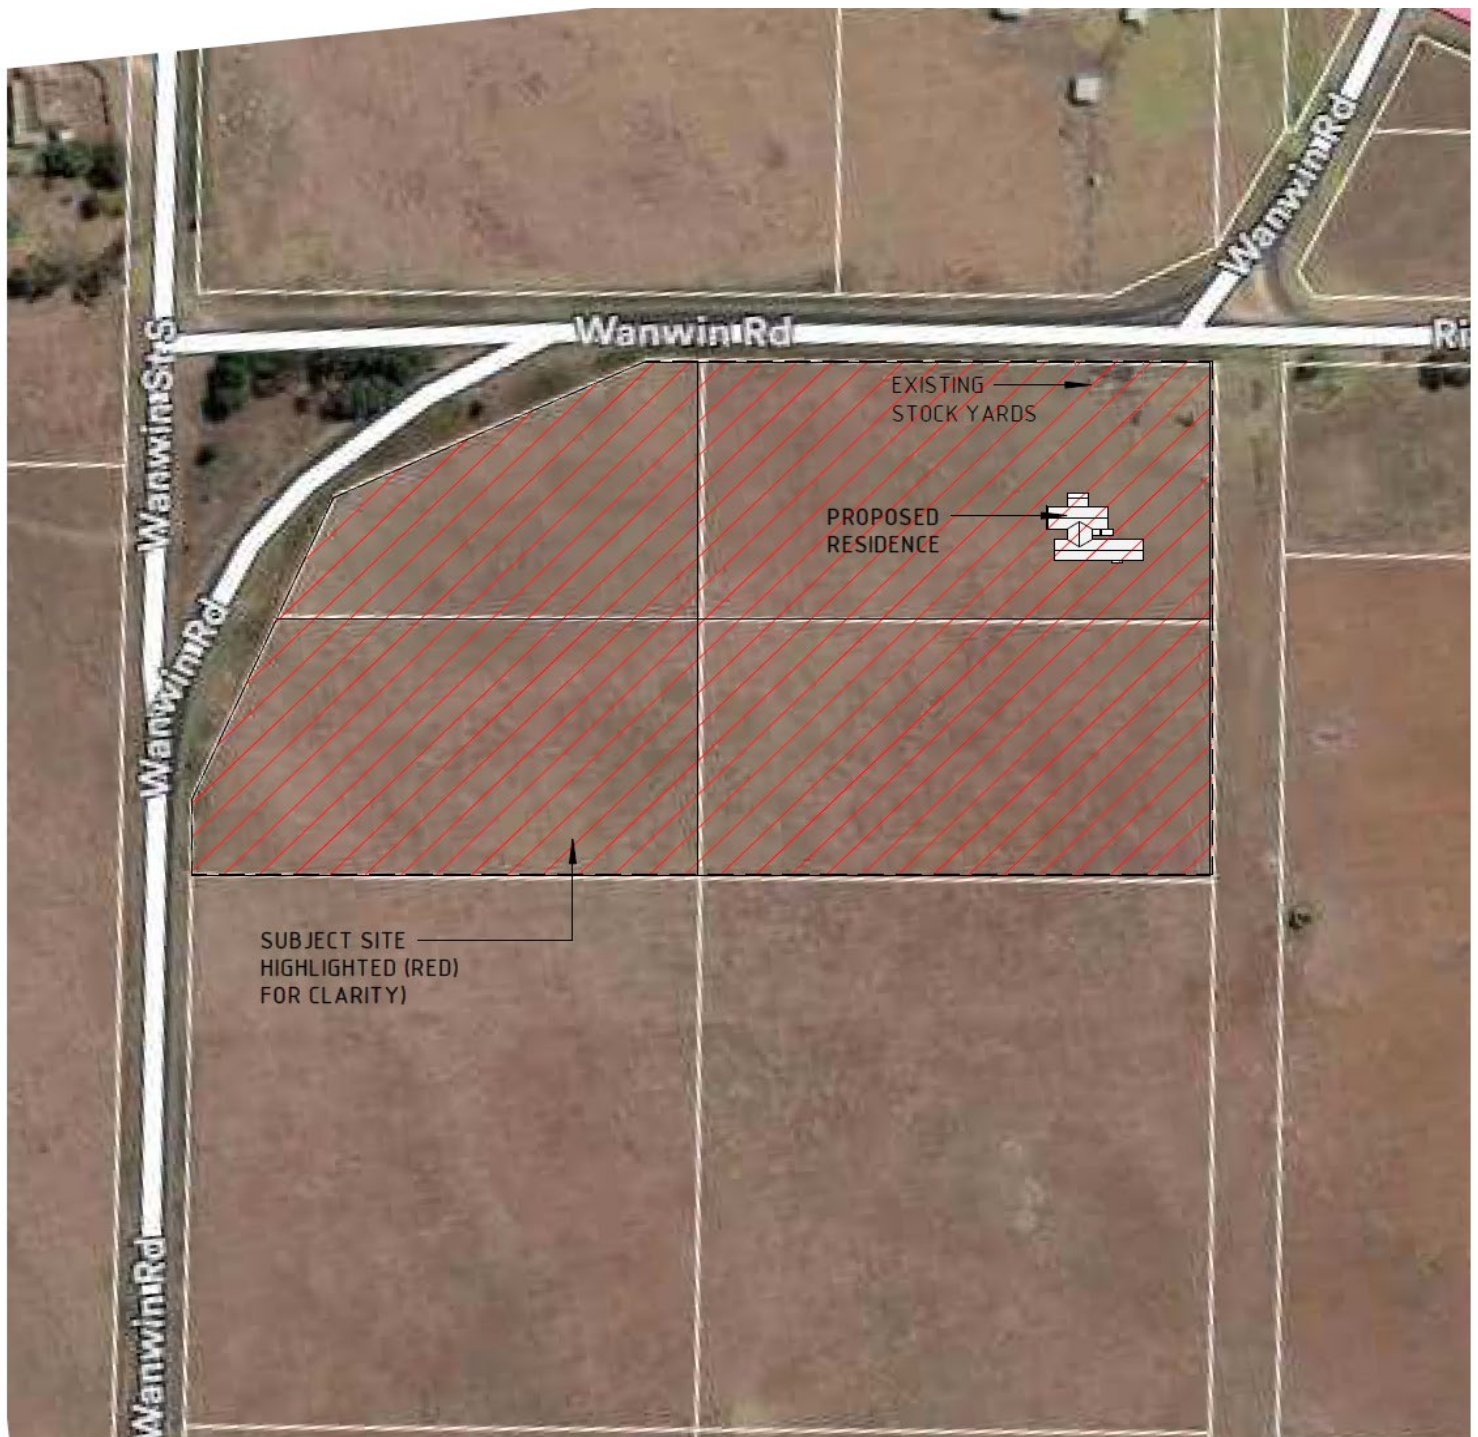

LOCALITY PLAN

1: 2500

The intent of the proposal is to consolidate undersized farming allotments into a more viable land holding for small scale agricultural purposes and to construct a dwelling to enable the land to be run as a smallholding. The land is ideal for cattle grazing and particularly good for rearing calves. This requires 24 hour animal care which cannot be well managed living remotely from the animals.

The landowner is creating an opportunity for the land to be used for small scale farming practices which area which is anticipated to appeal to young farmers with limited capital to get a foothold into the property market to develop their farming experience and skills. The land would also be similar for a range of other agricultural purposes such as poultry and egg production, vegetable or fruit growing such as strawberries etc which is anticipated to be viable with the size of the proposed landholding situated in a readily accessible location to markets.

The importance of living on site is critical to the success of the venture for effective security, and hands on land care practices to create a niche agricultural cottage industry which is seen as an innovative way to diversify agricultural production in the area and attract people to the land and to the industry.

The economic benefits of attracting people to the area supports local communities which is widely supported by local planning policies and the wider Victorian planning policies.

The components of the proposal are listed below.

Consolidation of titles


Lot 1 Title Plan 864729L – 0.7132 Ha

Lot 1 Title Plan 761499A – 1.1476 Ha

Crown Allotment 19 Sect 9B Township of Dartmoor Parish of Dartmoor – 1.23 Ha

Crown Allotment 20 Sect 9B Township of Dartmoor Parish of Dartmoor – 1.23 Ha

When consolidated the new lot will have a combined site area of 4.32 Ha.

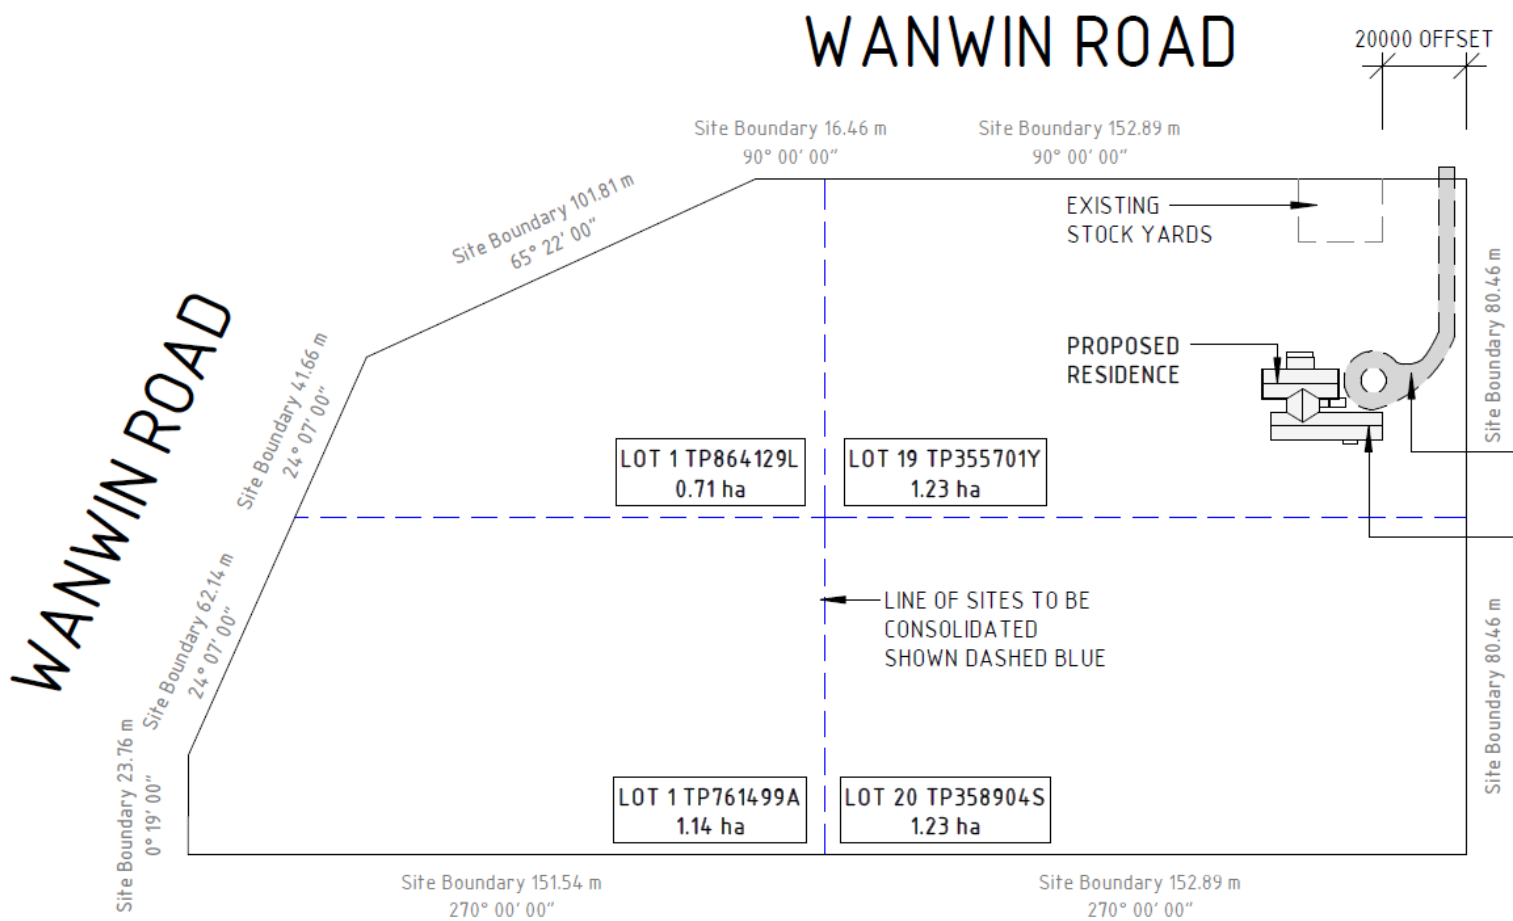


SITE PLAN

1 : 2000

Dwelling.

The proposed dwelling is single storied and proposed to be sited in the northeastern corner of the consolidated lot accessed via Wanwin Road.


The dwelling will be finished externally in a mix of red brick veneer and light grey Linea weatherboard cladding under a slightly pitched Colorbond roof covering in Shale Grey with aluminium windows and external doors.

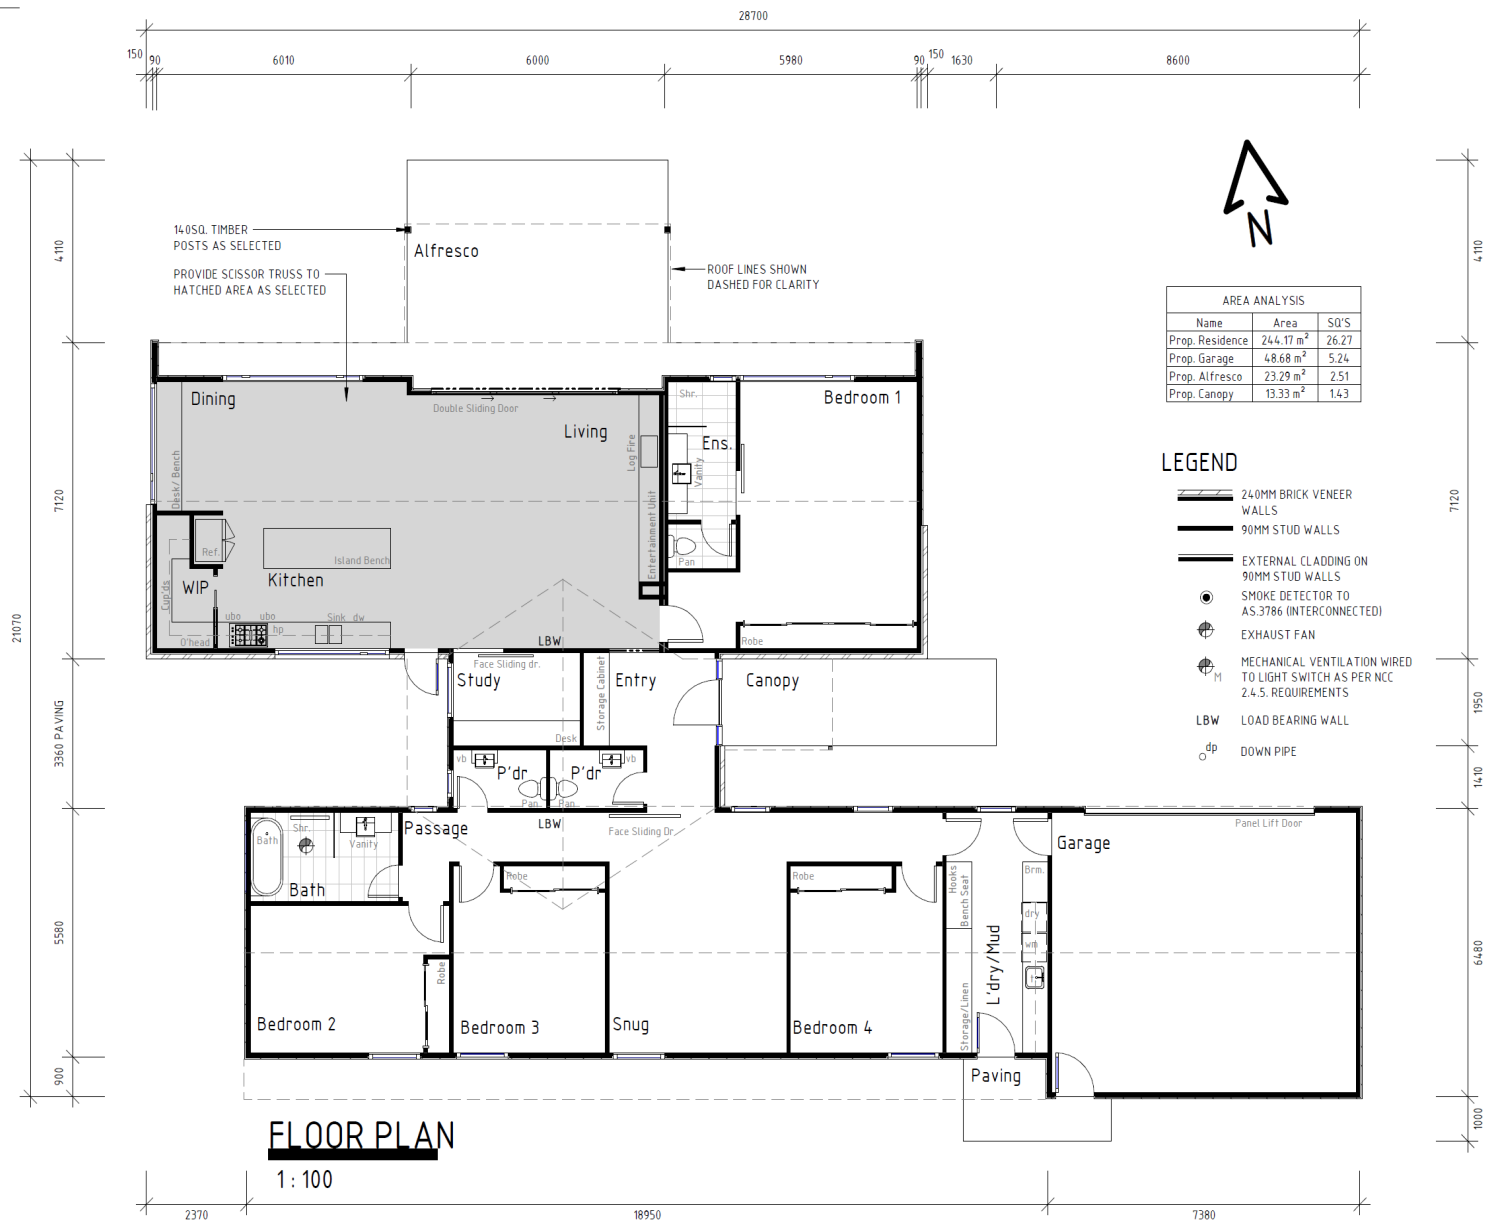

The dwelling will have a footprint of 329.47 sqm only occupying less than 1% of the overall consolidated site which maximises the potential for agricultural production and minimises visual intrusion of the dwelling in the landscape.


The proposed dwelling is well setback (20m) from the east boundary and 45m from the front (north) boundary (Wanwin Road) and will be accessed via a new all-weather access to accommodate emergency vehicles.

Services include rain water tanks for potable water and septic tank waste water to Council and EPA satisfaction. Mains electricity is available for connection.

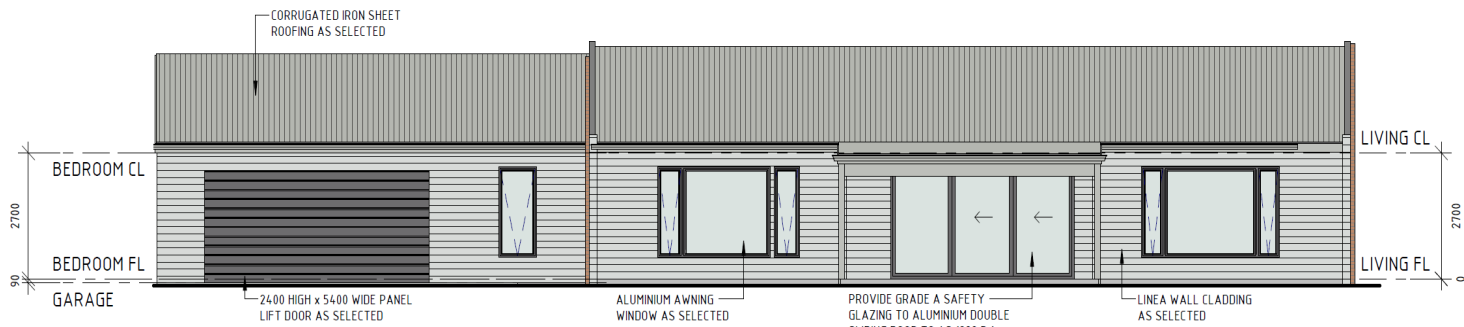


NORTH ELEVATION

1: 100

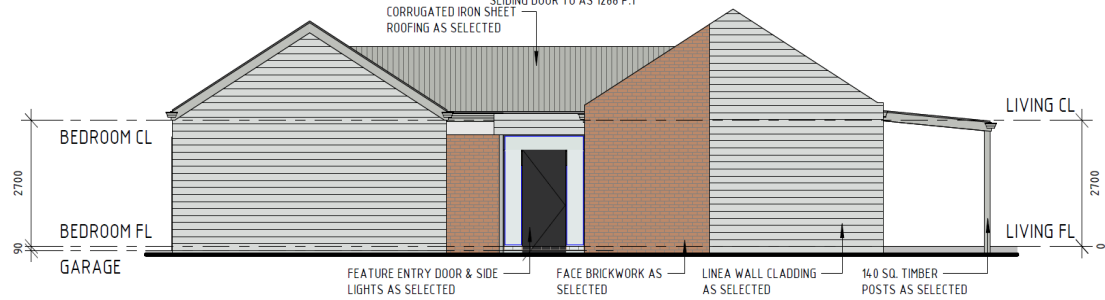


EAST ELEVATION

1: 100

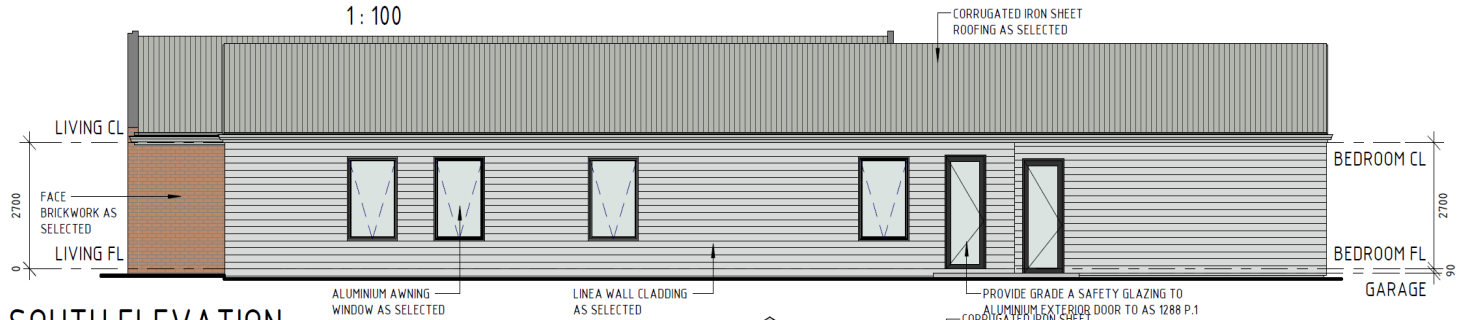

SOUTH ELEVATION

1: 100

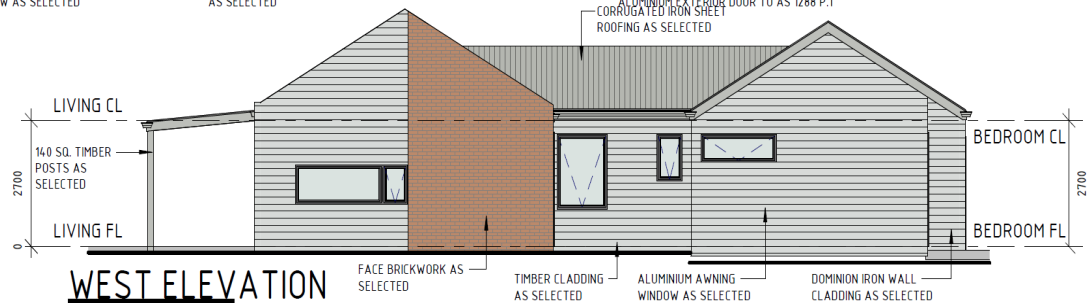


WEST ELEVATION

1: 100

2. SITE ANALYSIS

The site is situated on the southern side of Princes Highway on the outskirts of Dartmoor with frontage to Wanwin Road. Dartmoor is situated 48 km to the east of Mount Gambier with Portland 67 km to the southeast. The land is undeveloped pasture used for livestock grazing, enclosed by farm style post and wire fencing. There are no significant trees present. The combined site extends to approximately 4.32 Ha. No services are connected although electricity is available for connection nearby. The surrounding area is mostly grazing farmland with dwellings interspersed along Riverside Terrace and Wanwin Street South. There are cattle yards in the northeast corner of the site and open swale drains along the road sides.

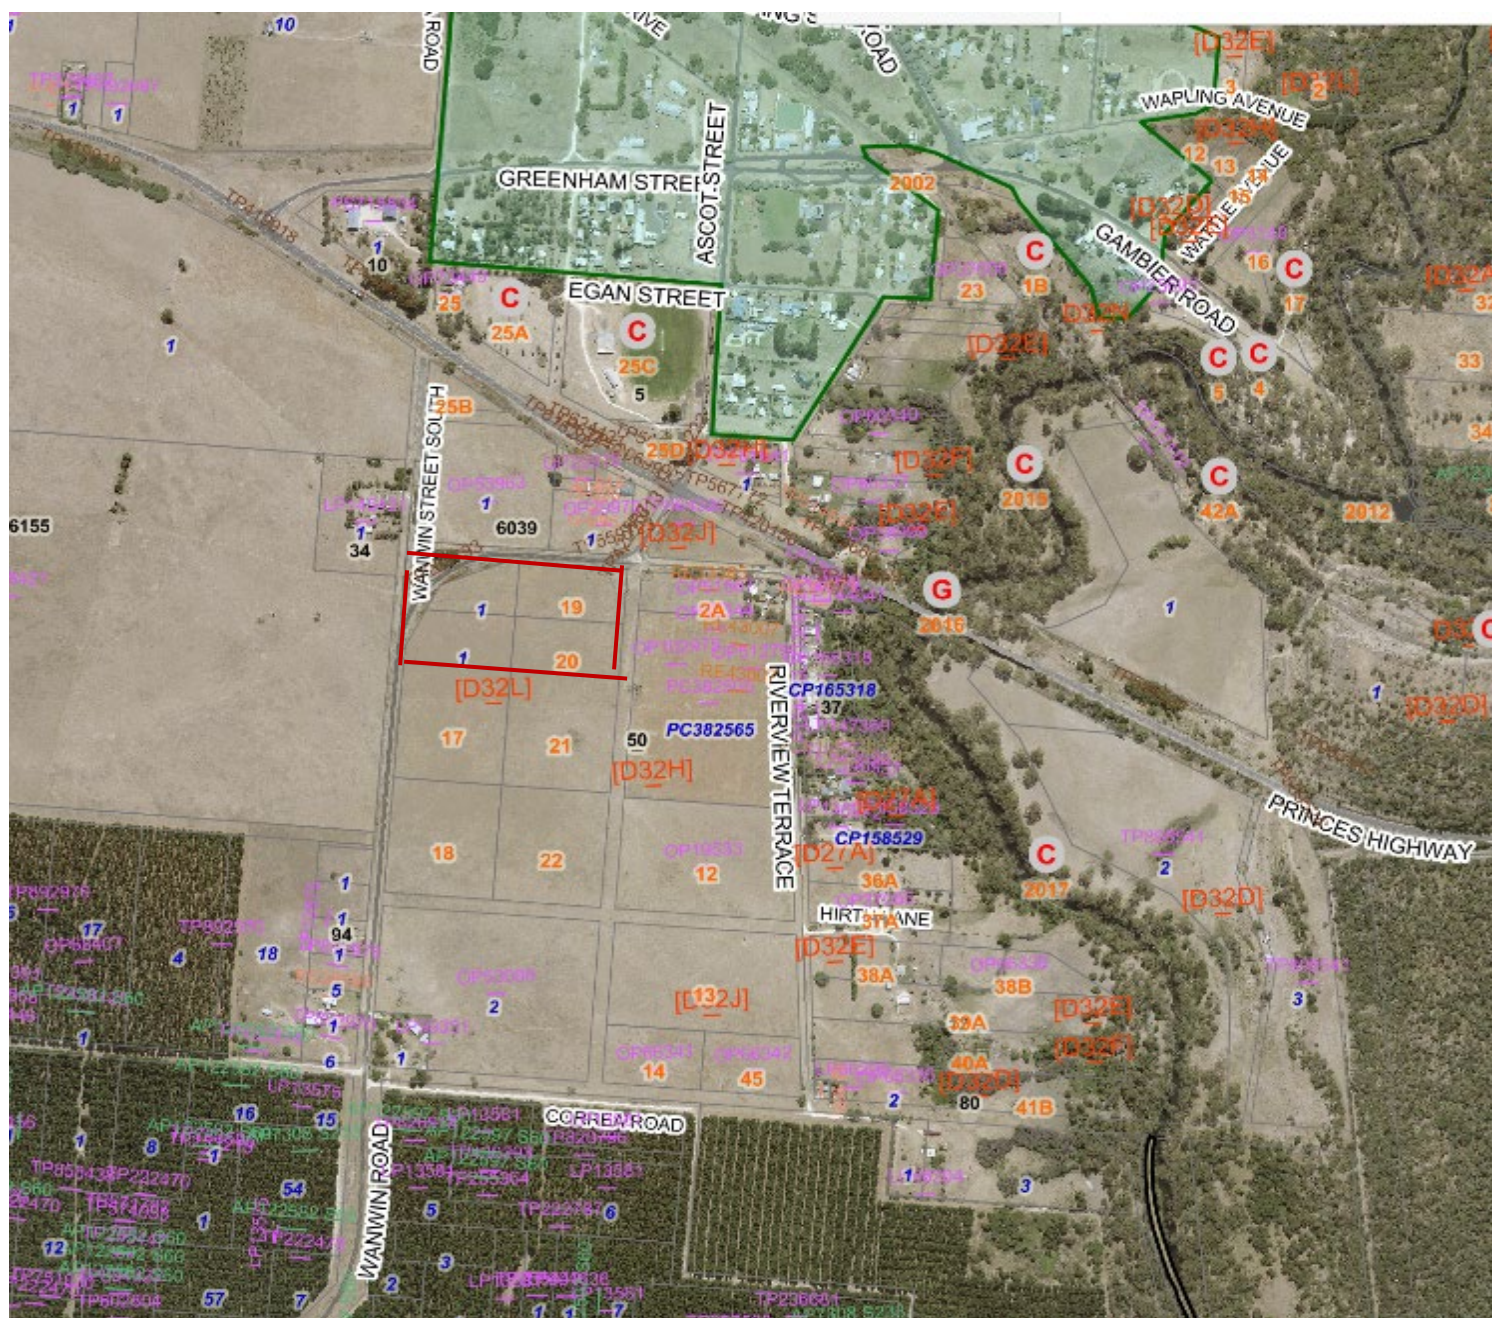

Subject site taken from Wanwin Road looking north towards Dartmoor







3. PLANNING CONTROLS

Zone

Farming Zone (FZ).

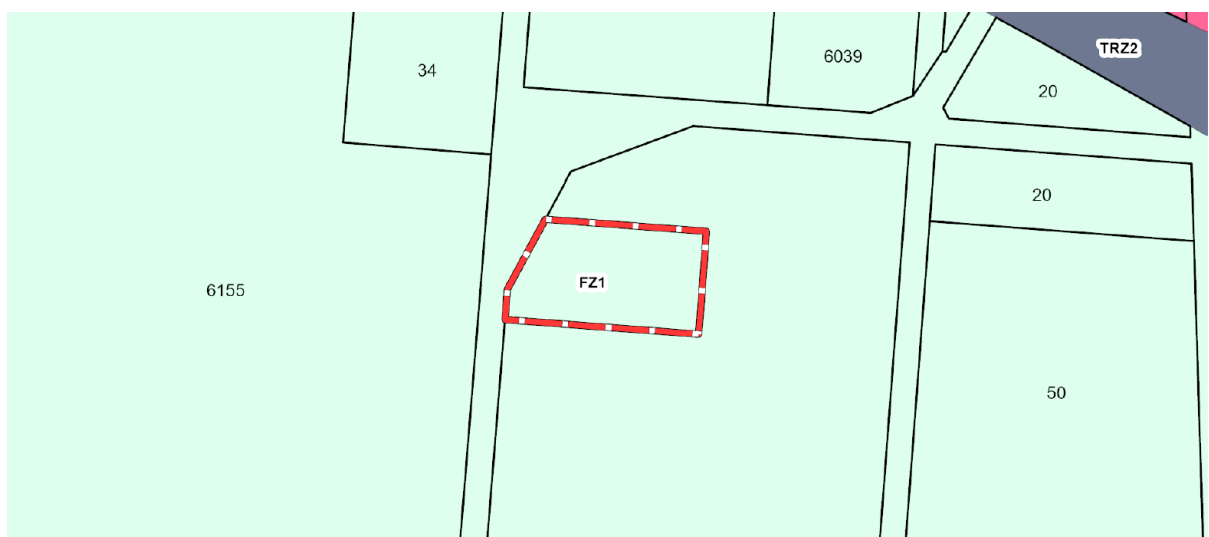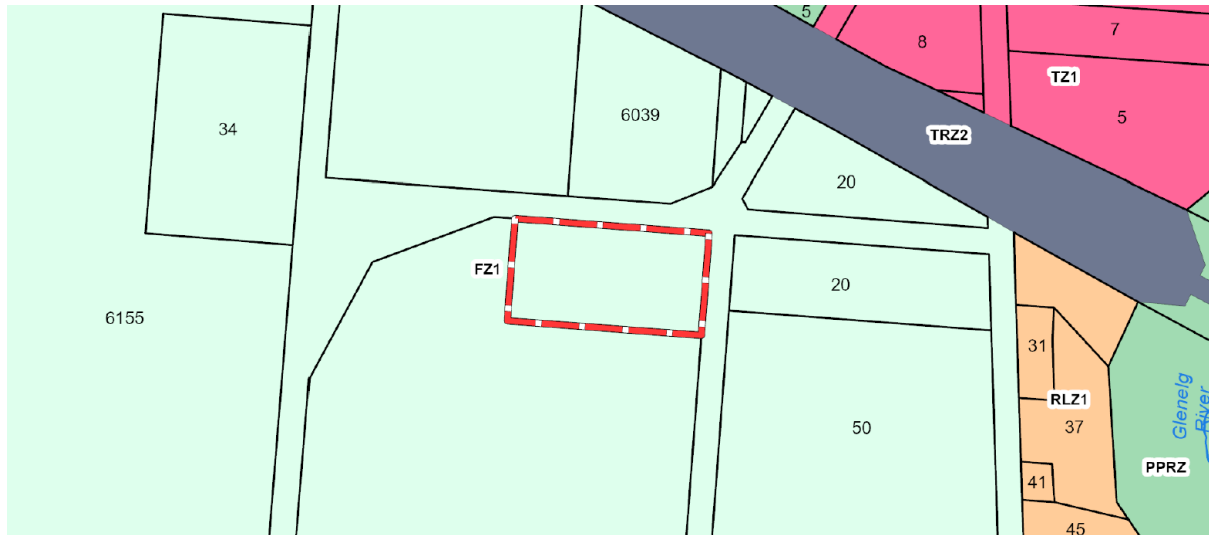



Overlays

Environmental Significance Overlay Schedule 3 (ESO3).





Other

The site is situated within a Designated Bushfire Prone Area.

The site is within an area of Aboriginal Heritage Cultural Sensitivity.

Permit requirements

- A permit is required under the Farming Zone at **Clause 35.07-2** for the use of the land for a dwelling as the lot size does not meet the minimum lot size of 40Ha so is therefore a Section 2 use.
- A permit is required under the Farming Zone at **Clause 35.07-4** for buildings and works associated with a Section 2 use.
- No permit is required under the ESO3 at **Clause 42.01-2** as the schedule to the overlay exempts buildings and works and consolidation if it does not involve the removal of significant vegetation which is the case in this application.
- The proposal is exempt from the need to prepare a Cultural Heritage Management Plan as boundary consolidation and construction of single dwelling are exempt under the Aboriginal Heritage Regulations 2018.

4. PLANNING ASSESSMENT

Clause 35.07 Farming Zone

Purpose

To implement the Municipal Planning Strategy and the Planning Policy Framework.

To provide for the use of land for agriculture.

To encourage the retention of productive agricultural land.

To ensure that non-agricultural uses, including dwellings, do not adversely affect the use of land for agriculture.

To encourage the retention of employment and population to support rural communities. To encourage use and development of land based on comprehensive and sustainable land management practices and infrastructure provision.

To provide for the use and development of land for the specific purposes identified in a schedule to this zone.

Clause 35.07-2

Use of land for a dwelling.

A lot used for a dwelling must meet the following requirements:

Access to the dwelling must be provided via an all-weather road with dimensions adequate to accommodate emergency vehicles.

Each dwelling must be connected to reticulated sewerage, if available. If reticulated sewerage is not available all wastewater from each dwelling must be treated and retained within the lot in accordance with the requirements of the Environment Protection Regulations under the Environment Protection Act 2017 for an on-site wastewater management system.

The dwelling must be connected to a reticulated potable water supply or have an alternative potable water supply with adequate storage for domestic use as well as for fire fighting purposes.

The dwelling must be connected to a reticulated electricity supply or have an alternative energy source. These requirements also apply to a dependent person's unit and a rural worker accommodation.

ASSESSMENT

Access to the proposed dwelling will be via an all-weather driveway to be constructed leading from a constructed government road.

Services to the dwelling will include reticulated potable water from rainwater tanks. Wastewater will be serviced by a private septic tank system constructed to council standards and EPA regulations.

Rainwater will also be collected for firefighting purposes.

Electricity is available for connection to the property.

It is considered that the proposal meets the requirements for use of land for a dwelling.

Clause 35.07-4

Buildings and works (and subdivision).

A permit is required to construct or carry out any of the following:

A building or works associated with a use in Section 2 of Clause 35.07-1.

This does not apply to: – An alteration or extension to an existing dwelling provided the floor area of the alteration or extension is not more than the area specified in a schedule to this zone or, if no area is specified, 100 square metres. Any area specified must be more than 100 square metres.

An out-building associated with an existing dwelling provided the floor area of the out-building is not more than the area specified in a schedule to this zone or, if no area is specified, 100 square metres. Any area specified must be more than 100 square metres.

An alteration or extension to an existing building used for agriculture provided the floor area of the alteration or extension is not more than the area specified in a schedule to this zone or, if no area is specified, 200 square metres. Any area specified must be more than 200 square metres.

The building must not be used to keep, board, breed or train animals.

A rainwater tank.

Earthworks specified in a schedule to this zone, if on land specified in a schedule.

A building which is within any of the following setbacks:

The setback from a Transport Zone 2 or land in a Public Acquisition Overlay if the Head, Transport for Victoria is the acquiring authority and the purpose of the acquisition is for a road specified in a schedule to this zone or, if no setback is specified, 50 metres.

The setback from any other road or boundary specified in a schedule to this zone.

The setback from a dwelling not in the same ownership specified in a schedule to this zone.

100 metres from a waterway, wetlands or designated flood plain.

Permanent or fixed feeding infrastructure for seasonal or supplementary feeding for grazing animal production constructed within 100 metres of:

A waterway, wetland or designated flood plain.

A dwelling not in the same ownership.

A residential or urban growth zone. A building or works associated with accommodation located within one kilometre from the nearest title boundary of land subject to:

A permit for a wind energy facility; or

An application for a permit for a wind energy facility; or

An incorporated document approving a wind energy facility; or

A proposed wind energy facility for which an action has been taken under section 8(1), 8(2), 8(3) or 8(4) of the Environment Effects Act 1978.

A building or works associated with accommodation located within 500 metres from the nearest title boundary of land on which a work authority has been applied for or granted under the Mineral Resources (Sustainable Development) Act 1990.

Clause 35.07-6

Decision guidelines

Before deciding on an application to use or subdivide land, construct a building or construct or carry out works, in addition to the decision guidelines in Clause 65, the responsible authority must consider, as appropriate:

General issues The Municipal Planning Strategy and the Planning Policy Framework.

Any Regional Catchment Strategy and associated plan applying to the land.

The capability of the land to accommodate the proposed use or development, including the disposal of effluent.

How the use or development relates to sustainable land management.

Whether the site is suitable for the use or development and whether the proposal is compatible with adjoining and nearby land uses.

How the use and development makes use of existing infrastructure and services.

Agricultural issues and the impacts from non-agricultural uses.

Whether the use or development will support and enhance agricultural production.

Whether the use or development will adversely affect soil quality or permanently remove land from agricultural production.

The potential for the use or development to limit the operation and expansion of adjoining and nearby agricultural uses.

The capacity of the site to sustain the agricultural use.

The agricultural qualities of the land, such as soil quality, access to water and access to rural infrastructure.

Any integrated land management plan prepared for the site.

Whether Rural worker accommodation is necessary having regard to:

The nature and scale of the agricultural use.

The accessibility to residential areas and existing accommodation, and the remoteness of the location. The duration of the use of the land for Rural worker accommodation.

Accommodation issues

Whether the dwelling will result in the loss or fragmentation of productive agricultural land.

Whether the dwelling will be adversely affected by agricultural activities on adjacent and nearby land due to dust, noise, odour, use of chemicals and farm machinery, traffic and hours of operation.

Whether the dwelling will adversely affect the operation and expansion of adjoining and nearby agricultural uses.

The potential for the proposal to lead to a concentration or proliferation of dwellings in the area and the impact of this on the use of the land for agriculture.

The potential for accommodation to be adversely affected by noise and shadow flicker impacts if it is located within one kilometre from the nearest title boundary of land subject to:

A permit for a wind energy facility; or

An application for a permit for a wind energy facility; or

An incorporated document approving a wind energy facility; or

A proposed wind energy facility for which an action has been taken under section 8(1), 8(2), 8(3) or 8(4) of the Environment Effects Act 1978.

The potential for accommodation to be adversely affected by vehicular traffic, noise, blasting, dust and vibration from an existing or proposed extractive industry operation if it is located within 500 metres from the nearest title boundary of land on which a work authority has been applied for or granted under the Mineral Resources (Sustainable Development) Act 1990.

Environmental issues

The impact of the proposal on the natural physical features and resources of the area, in particular on soil and water quality.

The impact of the use or development on the flora and fauna on the site and its surrounds.

The need to protect and enhance the biodiversity of the area, including the retention of vegetation and faunal habitat and the need to revegetate land including riparian buffers along waterways, gullies, ridgelines, property boundaries and saline discharge and recharge area.

The location of on-site effluent disposal areas to minimise the impact of nutrient loads on waterways and native vegetation.

Design and siting issues

The need to locate buildings in one area to avoid any adverse impacts on surrounding agricultural uses and to minimise the loss of productive agricultural land.

The impact of the siting, design, height, bulk, colours and materials to be used, on the natural environment, major roads, vistas and water features and the measures to be undertaken to minimise any adverse impacts.

The impact on the character and appearance of the area or features of architectural, historic or scientific significance or of natural scenic beauty or importance.

The location and design of existing and proposed infrastructure including roads, gas, water, drainage, telecommunications and sewerage facilities.

Whether the use and development will require traffic management measures.

The need to locate and design buildings used for accommodation to avoid or reduce noise and shadow flicker impacts from the operation of a wind energy facility if it is located within one kilometre from the nearest title boundary of land subject to:

A permit for a wind energy facility; or

An application for a permit for a wind energy facility; or

An incorporated document approving a wind energy facility; or

A proposed wind energy facility for which an action has been taken under section 8(1), 8(2), 8(3) or 8(4) of the Environment Effects Act 1978.

The need to locate and design buildings used for accommodation to avoid or reduce the impact from vehicular traffic, noise, blasting, dust and vibration from an existing or proposed extractive industry operation if it is located within 500 metres from the nearest title boundary of land on which a work authority has been applied for or granted under the Mineral Resources (Sustainable Development) Act 1990.

ASSESSMENT

The current configuration of titles are realistically not viable to sustain an agricultural use, the parcels are too small. The pattern of land holdings is fragmented and is not consistent with the purpose of the Farming Zone to conserve and enhance agricultural production. As the titles are legal entities, they can be sold off piecemeal. This is an unacceptable situation

in an agricultural planning sense and contrary to the very purpose of the Farming Zone, which is assumed to have originated many years ago under the soldier settlement policy.

There are Section 1 uses (no permit required) which could potentially be undertaken on the land such as Rural Store and Racing Dog Husbandry for example which could be unsightly and disruptive to the quiet enjoyment and the open scenic nature of the area. There are Section 2 uses such as sheds and farm buildings and open storage which may be approved which would also disrupt the open scenic nature of the area.

Consolidating existing small titles into one parcel is an improvement to the current situation and gives some opportunity to conduct agricultural uses on the land on one title.

By consolidating the 4 titles into one larger allotment this provides a more substantive parcel of land which is capable of being used for agriculture.

A dwelling is required on the land to supplement the agricultural use. Intensive animal husbandry is not able to be undertaken when the farmer does not live on the land as the required level of care and in some cases around the clock care and security of rearing livestock is severely hampered when living remotely from the land.

There is no fragmentation or loss of productive agricultural land as a result of the proposed land consolidation and associated dwelling.

The site has capacity to accommodate and safely treat wastewater, with the dwelling also advantageous to collect and retain a water supply and water for firefighting purposes.

There are no anticipated land use conflicts, as the subject site is mostly surrounded by farmland, with the site having the benefit of constructed road frontages making sustainable use of existing infrastructure.

There are no adverse environmental impacts or loss of significant vegetation as the land has previously been used for grazing.

There are no wind energy facilities in the vicinity and given the undulating terrain, the proposed dwelling will be sited sufficiently set back to not dominate the landscape in keeping with the semi-rural nature of the area.

Traditional building materials will be used such as brick, Colorbond roofing, are also in keeping with contemporary housing design.

There are no water courses in the vicinity of the subject site.

The proposal is therefore considered consistent with the planning policy framework as it provides housing choice, sustainable land use, no fragmentation or loss of existing agricultural land, and economic benefit to the area.

The landowner is creating an opportunity for the land to be used for small scale farming practices which area which is anticipated to appeal to young farmers with limited capital to get a foothold into the property market to develop their farming experience and skills. The land would also be similar for a range of other agricultural purposes such as poultry and egg

production, vegetable or fruit growing such as strawberries etc which is anticipated to be viable with the size of the proposed landholding situated in a readily accessible location to markets.

The importance of living on site is critical to the success of the venture for effective security, and hands on land care practices to create a niche agricultural cottage industry which is seen as an innovative way to diversify agricultural production in the area and attract people to the land and to the industry.

The economic benefits of attracting people to the area supports local communities which is widely supported by local planning policies and the wider Victorian planning policies.

MPS ASSESSMENT

Clause 02.03-1

Settlement

Small towns

Dartmoor is situated on the banks and floodplain of the Glenelg River.

The Shire seeks to facilitate the development of Dartmoor by:

- *Encouraging large lot sizes to cater for rural residential development.*
- *Encouraging community services and activities, such as child care centres, maternal and child health centres and local medical facilities that link with existing services in Portland.*
- *Supporting the reuse of the Dartmoor sawmill site.*

ASSESSMENT

The proposed consolidation and use and development are consistent with the clause as the consolidation of land caters for rural residential development that sustains agriculture.

Clause 02.03-1

Settlement

Managing growth

The Glenelg Shire Council Strategic Framework Plan (at Clause 02.04) illustrates the hierarchy of towns in the Shire.

Towns within the Glenelg Shire have the capacity to accommodate additional residential development. Some small towns have existing infrastructure to support a larger population but are experiencing limited population growth.

Council seeks to achieve growth by:

- *Consolidating development within regional and district towns where there is reticulated infrastructure such as water, sewerage and stormwater drainage.*
- *Securing the economic future of Portland, Heywood, Casterton, Dartmoor and Nelson by broadening their employment base.*
- *Facilitating urban growth in and around existing towns and settlements.*
- *Supporting rural residential development only where it is linked to an existing urban area, where it does not impact on land capability, productive agricultural land use or water quality and where it can be serviced by infrastructure.*
- *Encouraging land within existing towns to be developed before new land is considered for rezoning to provide housing.*
- *Supporting rural living housing generally in areas surrounding existing towns.*
- *Managing urban growth to minimise conflict with surrounding rural areas.*
- *Managing the interface of rural living areas and agricultural areas to minimise conflict with commercial agricultural operations.*

ASSESSMENT

The proposal is consistent with previous Council decisions on abutting land where small farming zoned allotments have been consolidated to create smallholdings for small scale agriculture which is supported by the clause.

Clause 02.03-3

Environmental risks and amenity

Bushfire

The most significant township interface to bushfire hazards are in the towns of Nelson, Cape Bridgewater, Narrawong, Bolwarra and Digby, all of which have been listed with an 'extreme' rating on the Victorian Fire Risk Register. Other areas close to bushfire hazards include Tyrendarra, Dartmoor and the interface areas of Portland and its surrounds.

The Shire seeks to manage bushfire risk by:

- *Discouraging development in areas prone to bushfire risk.*
- *Supporting planning and development considerations that minimise the impact of fire.*

ASSESSMENT

The siting of the proposed dwelling is outside the BMO area although is designated as being bushfire prone. The proposed dwelling will be access via an all-weather access road leading from a government road with rainwater tanks for drinking water and firefighting to mitigate fire risk.

Clause 02.03-4

Natural resource management

Agriculture

Sustainable land use, land management and the protection of the natural resource asset base are essential to facilitate the continued economic performance of the primary industry sector.

The development of housing that does not relate to or supports agricultural production can conflict with agricultural practices. Proposals to excise dwellings or create lots for dwellings in areas where agriculture is the primary purpose need to minimise these types of conflicts.

The Shire seeks to protect the viability of agricultural land by:

- *Supporting the sustainable land use, land management and protection of natural resource assets to build on the continued economic performance of the primary industry sector.*
- *Protecting large scale rural properties to maximise their capability for agricultural land use.*
- *Discouraging the development of dwellings, and the excision of existing dwellings, that do not relate to or support agricultural production.*
- *Ensuring dwellings that are excised, or constructed on an excised lot, are properly sited and designed.*
- *Minimising the impact of subdivision, use and development of land that will conflict with farming land.*

ASSESSMENT

The consolidation of titles is an improved outcome from a policy perspective. The dwelling will be used in conjunction with and is ancillary to agricultural production which is otherwise unsupported by the current title boundary configuration.

PPF ASSESSMENT

Clause 13.02-1S

Bushfire planning

Policy application

This policy must be applied to all planning and decision making under the Planning and Environment Act 1987 relating to land that is:

- *Within a designated bushfire prone area;*

- *Subject to a Bushfire Management Overlay; or*
- *Proposed to be used or developed in a way that may create a bushfire hazard.*

Objective

To strengthen the resilience of settlements and communities to bushfire through risk-based planning that prioritises the protection of human life.

Strategies

Protection of human life

Give priority to the protection of human life by:

- *Prioritising the protection of human life over all other policy considerations.*
- *Directing population growth and development to low risk locations and ensuring the availability of, and safe access to, areas where human life can be better protected from the effects of bushfire.*
- *Reducing the vulnerability of communities to bushfire through the consideration of bushfire risk in decision making at all stages of the planning process.*

ASSESSMENT

The land is designated as being bushfire prone. The proposed dwelling will be access via an all-weather access road leading from a government road with rainwater tanks for drinking water and firefighting to mitigate fire risk.

Clause 14.01-1S

Protection of agricultural land

Objective

To protect the state's agricultural base by preserving productive farmland.

Strategies

Identify areas of productive agricultural land, including land for primary production and intensive agriculture.

Consider state, regional and local, issues and characteristics when assessing agricultural quality and productivity.

Avoid permanent removal of productive agricultural land from the state's agricultural base without consideration of the economic importance of the land for the agricultural production and processing sectors.

Protect productive farmland that is of strategic significance in the local or regional context.

Protect productive agricultural land from unplanned loss due to permanent changes in land use.

Prevent inappropriately dispersed urban activities in rural areas.

Protect strategically important agricultural and primary production land from incompatible uses.

Limit new housing development in rural areas by:

- *Directing housing growth into existing settlements.*
- *Discouraging development of isolated small lots in the rural zones from use for dwellings or other incompatible uses.*
- *Encouraging consolidation of existing isolated small lots in rural zones.*

Identify areas of productive agricultural land by consulting with the Department of Economic Development, Jobs, Transport and Resources and using available information.

In considering a proposal to use, subdivide or develop agricultural land, consider the:

- *Desirability and impacts of removing the land from primary production, given its agricultural productivity.*
- *Impacts on the continuation of primary production on adjacent land, with particular regard to land values and the viability of infrastructure for such production.*
- *Compatibility between the proposed or likely development and the existing use of the surrounding land.*
- *The potential impacts of land use and development on the spread of plant and animal pests from areas of known infestation into agricultural areas.*
- *Land capability.*

Avoid the subdivision of productive agricultural land from diminishing the long-term productive capacity of the land.

Give priority to the re-structure of inappropriate subdivisions where they exist on productive agricultural land.

Balance the potential off-site effects of a use or development proposal (such as degradation of soil or water quality and land salinisation) against the benefits of the proposal.

ASSESSMENT

The proposal is consistent with the objectives outlined under the Clause in the following ways:

- It does not seek to remove productive farmland. On the contrary, given the fragmented title arrangements of the land, agricultural production and pest plant and animals will be reduced as a result of better farm management practices.
- The proposed dwelling is ancillary to the agricultural use as is customary for landowners to live on the farm to enable surveillance and on hand management.
- There are no foreseeable land use conflicts.

- On site impacts such as waterways, ridgelines are not affected. Visual intrusion is minimal given the modest dwelling size and proposed setbacks.

Clause 15.01-6S

Design for rural areas

Objective

To ensure development respects valued areas of rural character.

Strategies

Ensure that the siting, scale and appearance of development protects and enhances rural character.

Protect the visual amenity of valued rural landscapes and character areas along township approaches and sensitive tourist routes by ensuring new development is sympathetically located.

Site and design development to minimise visual impacts on surrounding natural scenery and landscape features including ridgelines, hill tops, waterways, lakes and wetlands.

ASSESSMENT

Dartmoor is a small village with graduated densities which radiate out from the village centre to the rural fringes. The subject site and the proposed dwelling are designed and sited to protect the visual amenity of the area representing a graduated transition. The lot size is sufficient to limit impacts on scenic vistas and surrounding countryside. The design and siting of the proposed dwelling are consistent and compatible with the rural nature and character of the area.

5. CONCLUSION

The proposed consolidation of undersized farming zone allotments addresses the compatibility of the existing collection of individual small titles with the purpose of the Farming Zone and local and state based planning policies to protect agriculture. Their consolidation assembles a more viable parcel of land for small scale agriculture and in turn introduces opportunities for niche farming and start up farming in conjunction with a dwelling.

This concept adds vibrancy and diversity to agriculture which is otherwise lost with the individual small titles which are unsupportable for agriculture in of themselves.