


PROPOSED SUBDIVISION

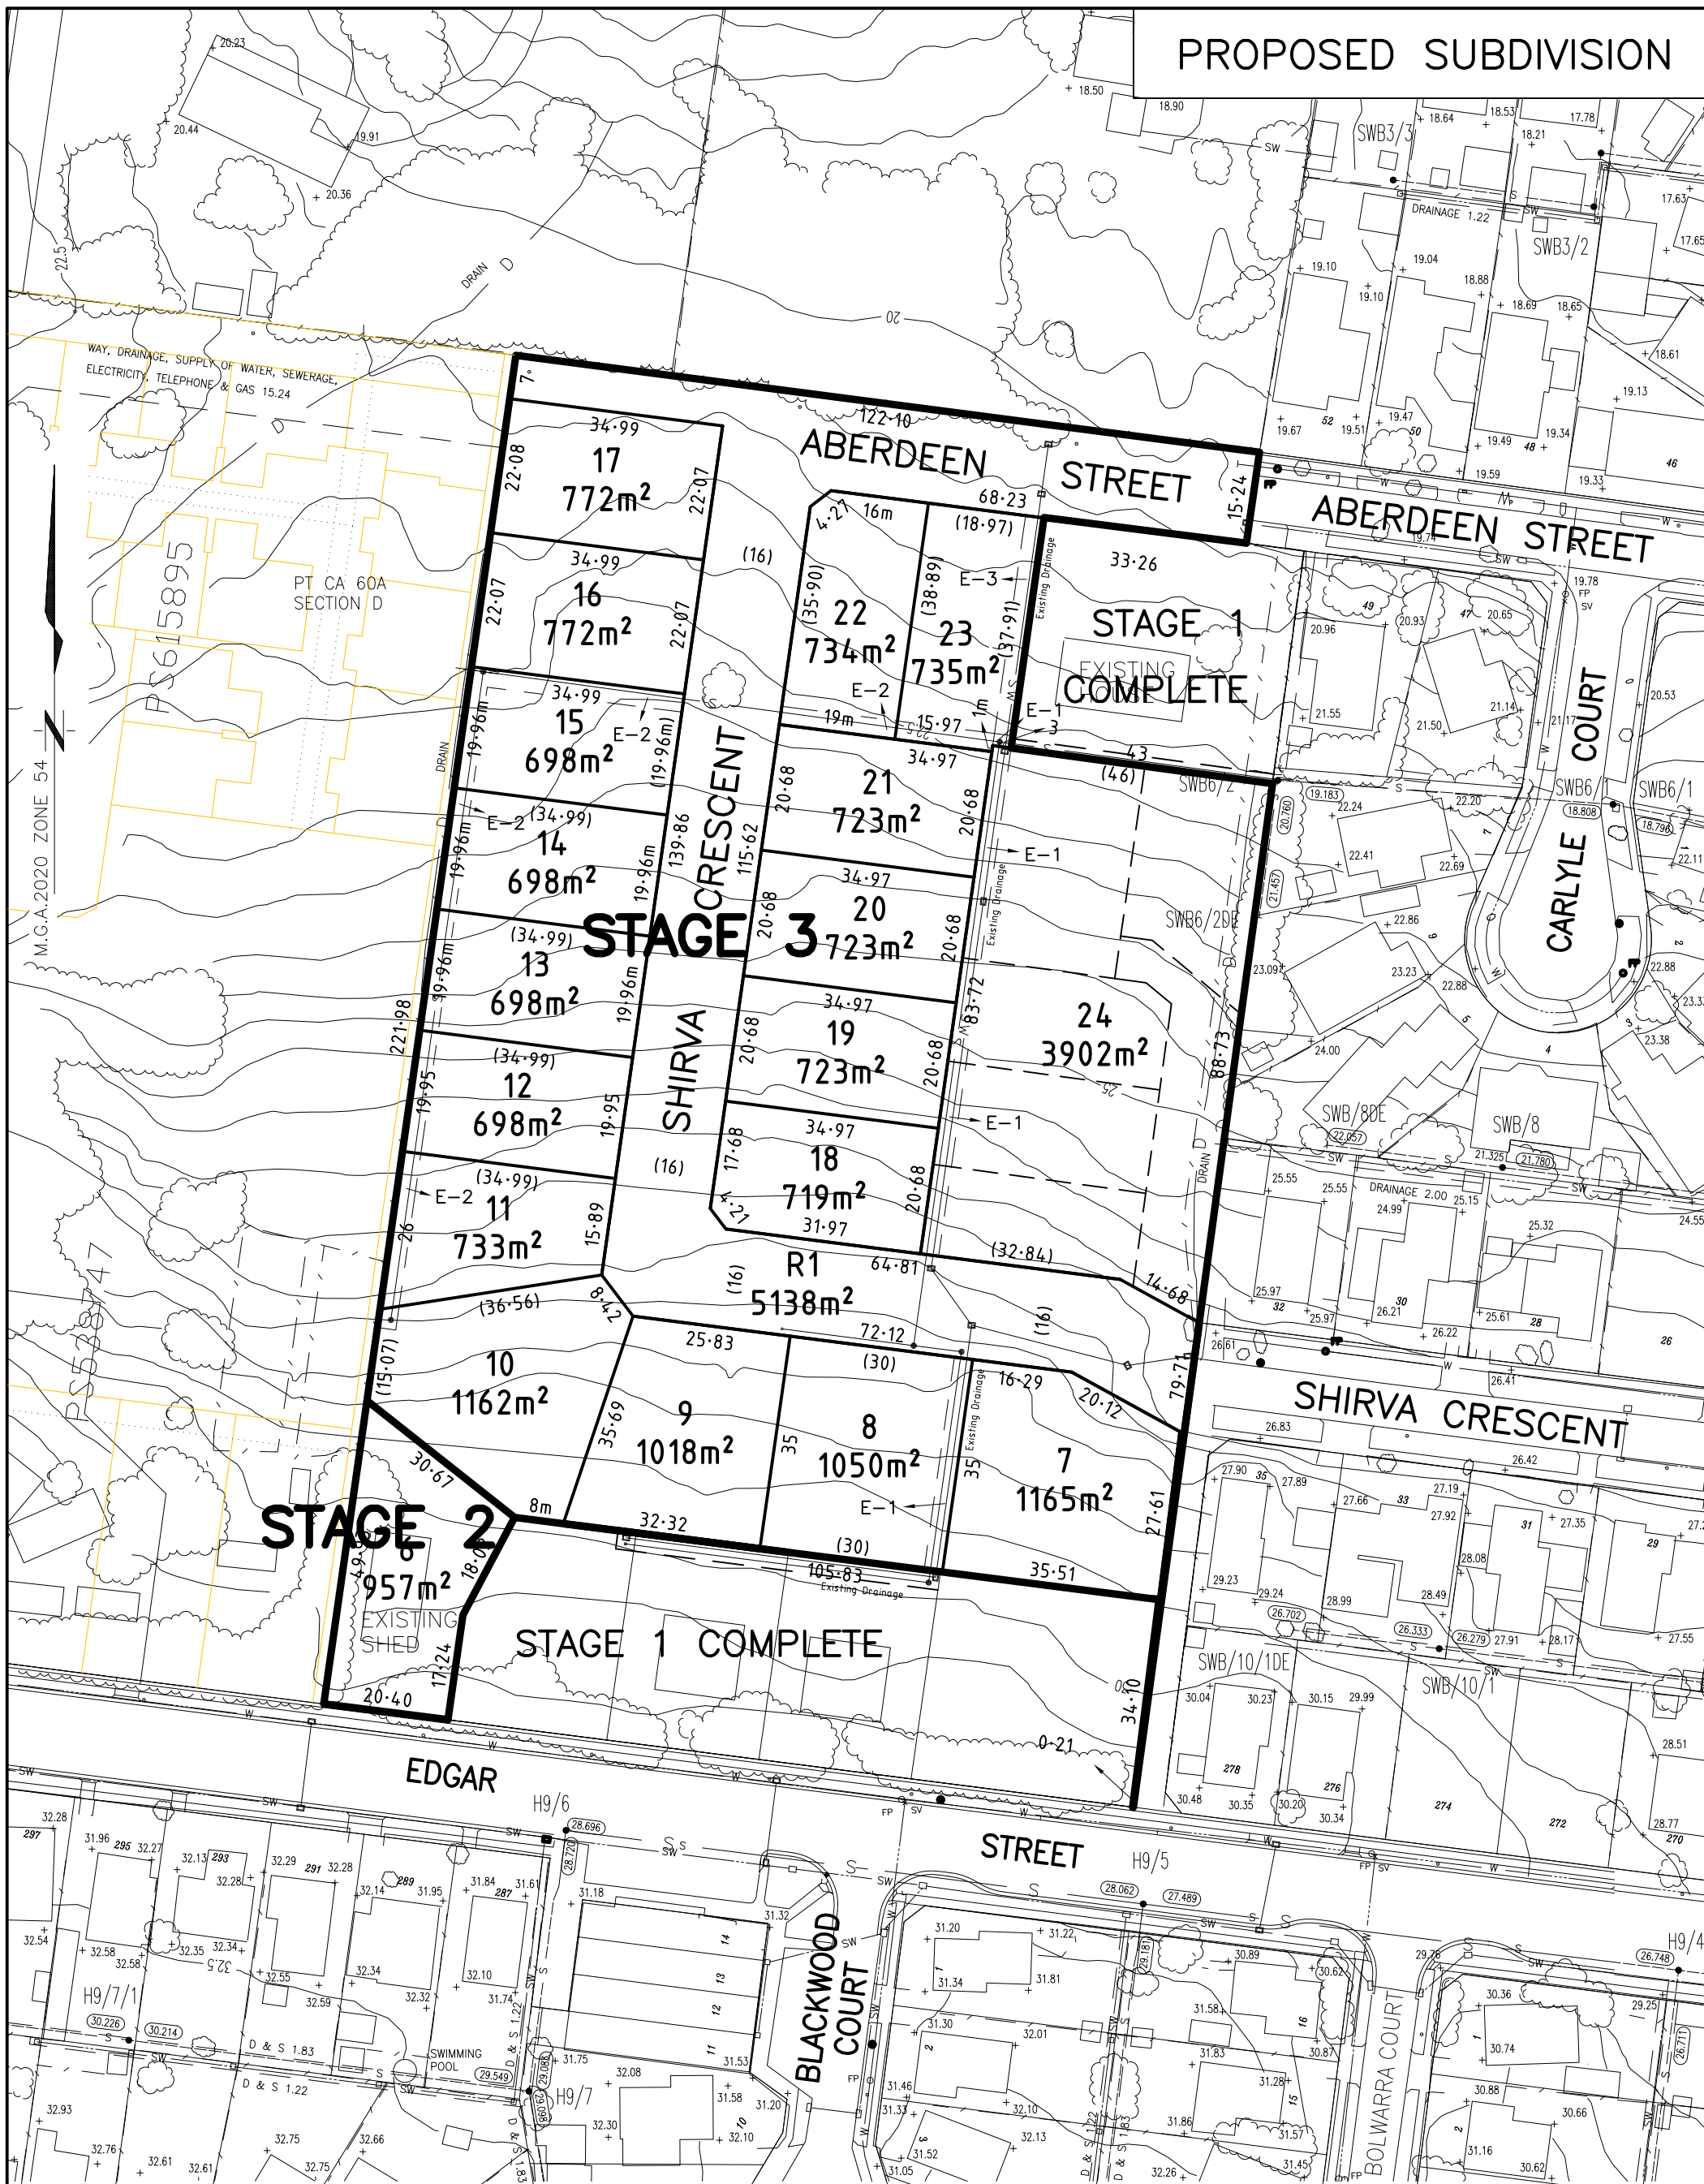

BERRY & WHYTE SURVEYORS PTY. LTD.
 LICENSED LAND SURVEYORS &
 DEVELOPMENT CONSULTANTS
 160A PERCY ST. PORTLAND Ph 03 5523 3377

SURVEYORS
 REF.
3884
 VERSION 3

NOTATIONS

LOCATION DIMENSIONS & AREA OF NEW LOTS
 ARE SUBJECT TO FIELD SURVEY.

COUNTY NORMANBY
 PARISH & TOWNSHIP OF PORTLAND
 SECTION D
 PART CROWN ALLOTMENT 60A
 LOT S2 ON PS529592W


288 EDGAR STREET
 PORTLAND VIC. 3305

ORIGINAL

SCALE

SHEET
 SIZE
A3

SCALE
1:1000

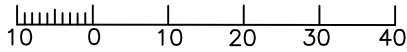

LENGTHS ARE IN METRES