


## DUNMOOR - FEATURE SURVEY

Dunmoor Road  
Strathdownie, Victoria



34 HILLCREST ROAD, GLENBURNIE, SA 5291  
PH: 04 37 199 356  
EMAIL: agrisurveys@outlook.com

REVISIONS		Drawn	Approved	Date	DATE OF SURVEY: COMPLETED 13-12-25	
					JOB NO. 0003	
1	ORIGINAL PLAN	MSB	MSB	14-12-25	SHEET 1 of 14	REV 1

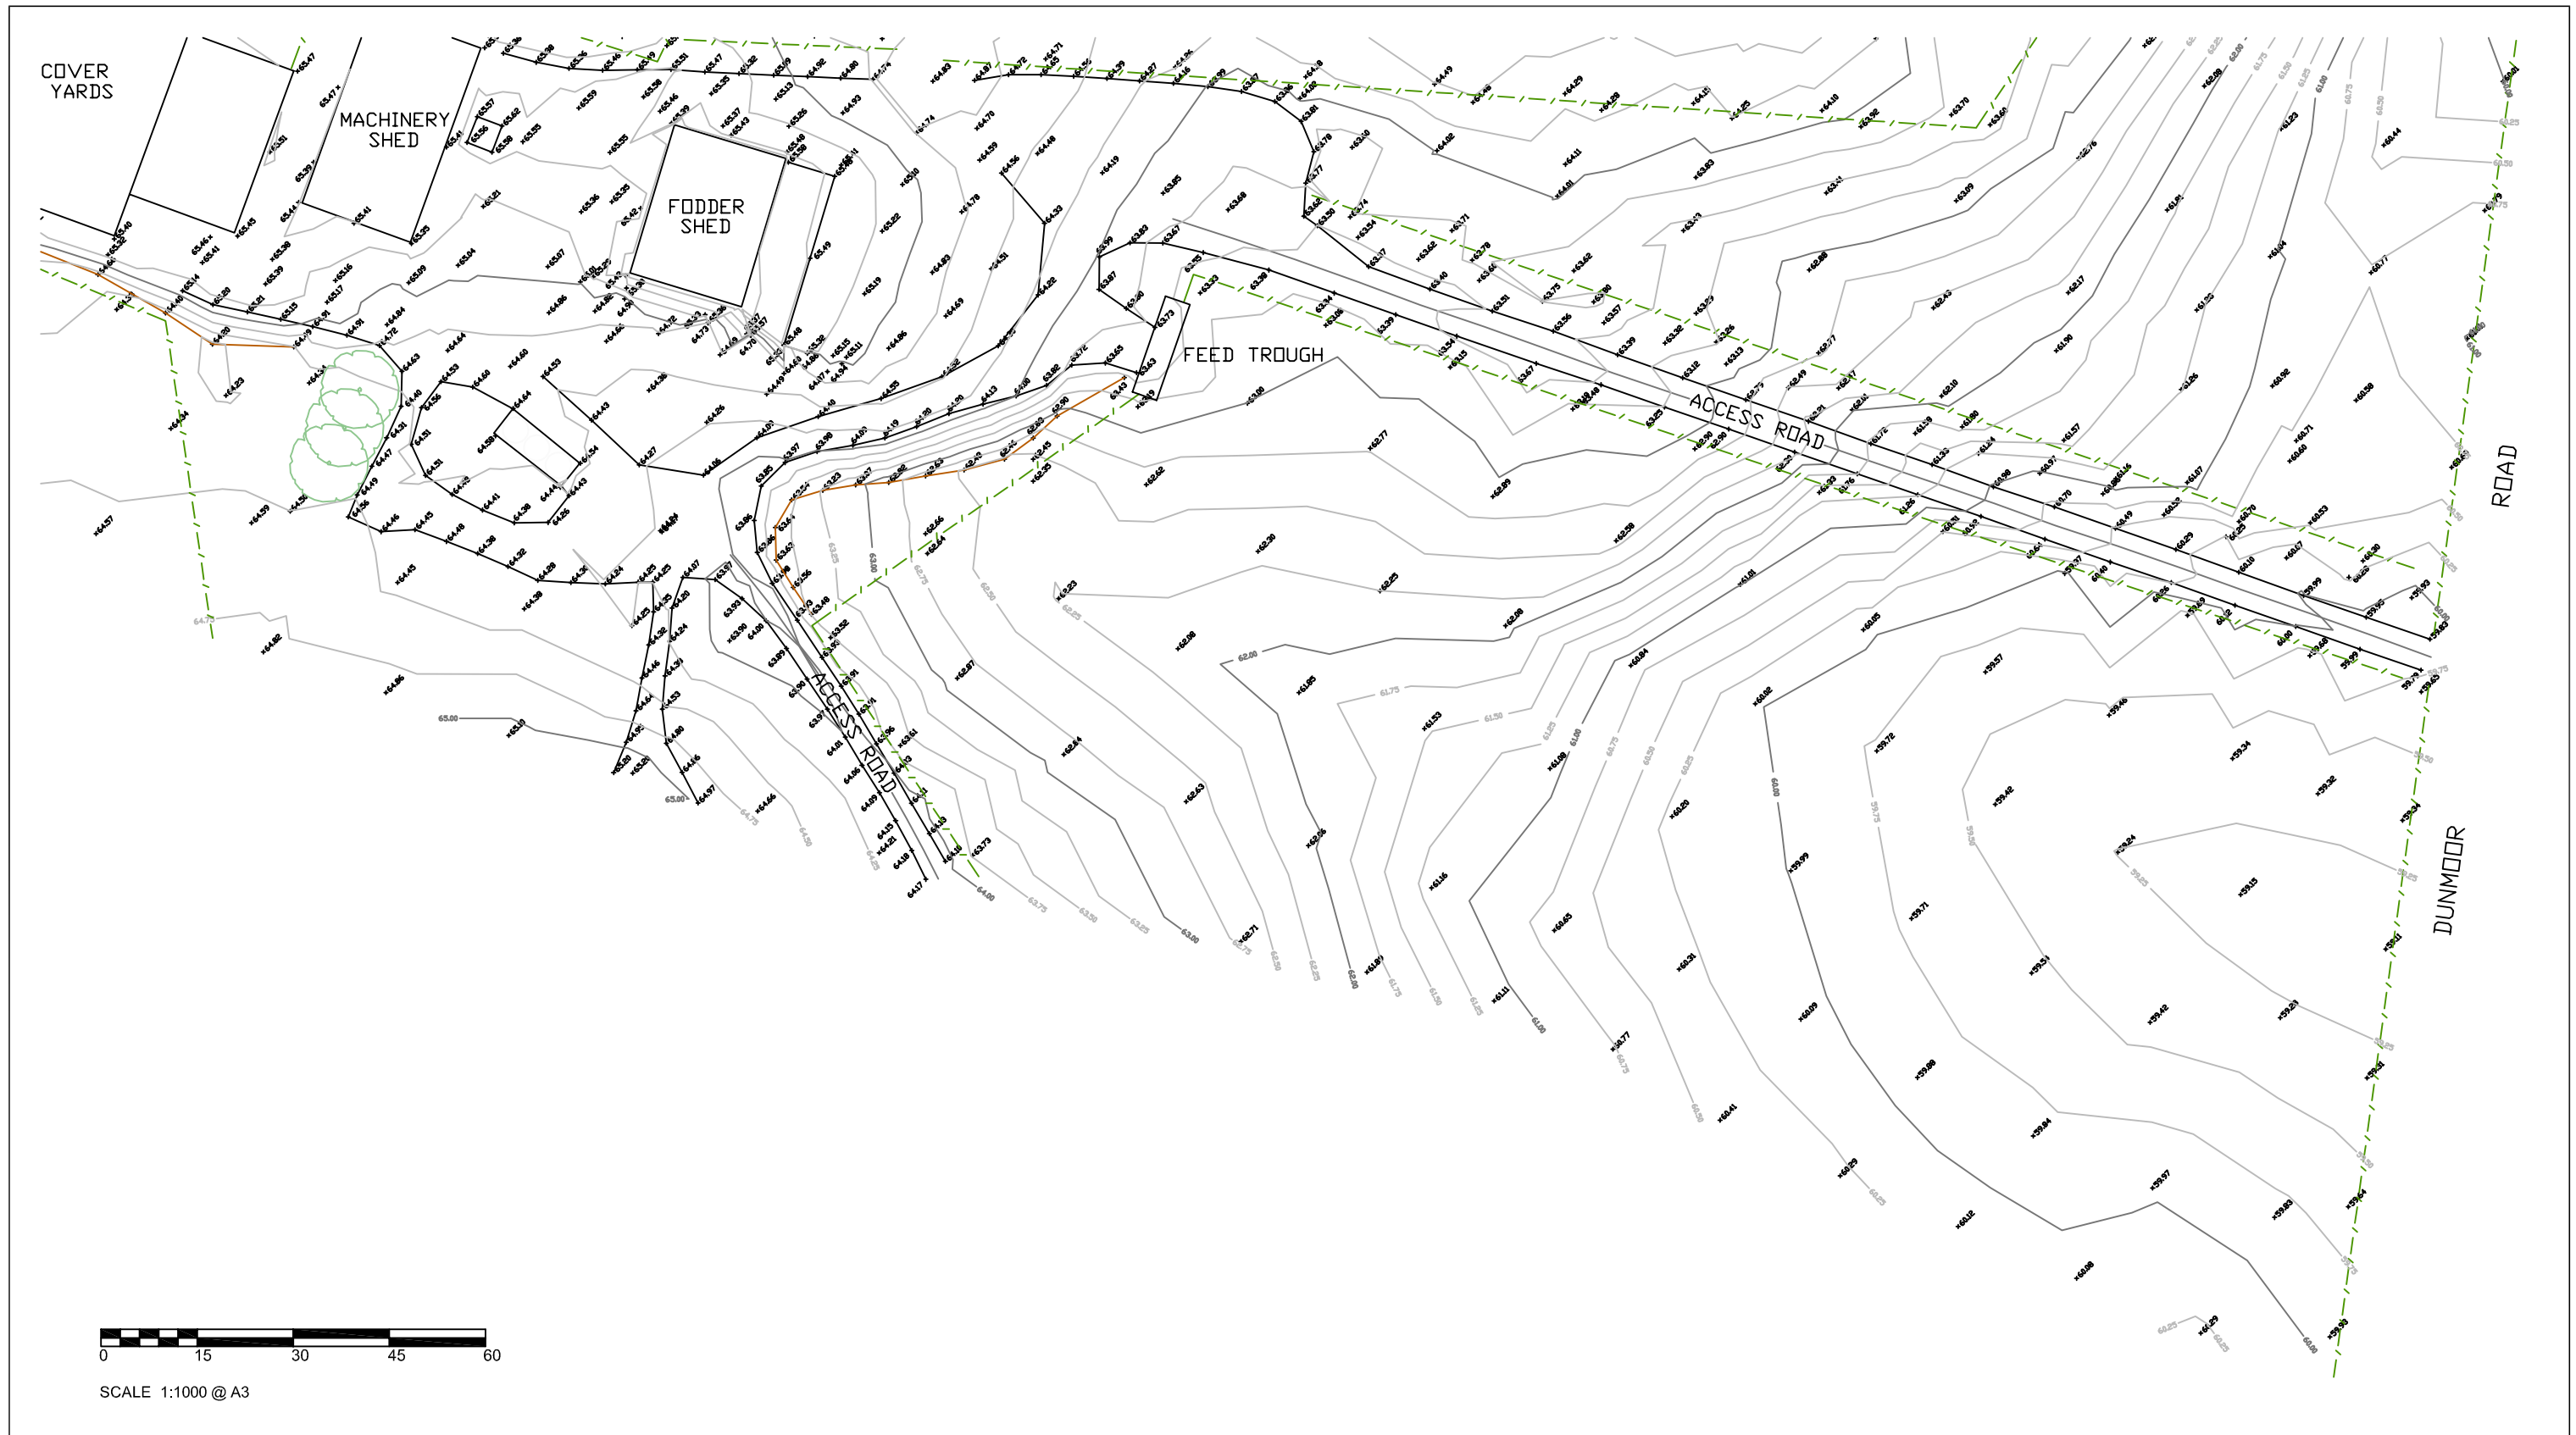



**AGRI SURVEYS**  
FARM MAPPING SOLUTIONS

## DUNMOOR - FEATURE SURVEY

Dunmoor Road  
Strathdownie, Victoria

REVISIONS	Drawn	Approved	Date	DATE OF SURVEY: COMPLETED 13-12-25
1	MSB	MSB	14-12-25	JOB NO. 0003
				SHEET 2 of 14
				REV 1

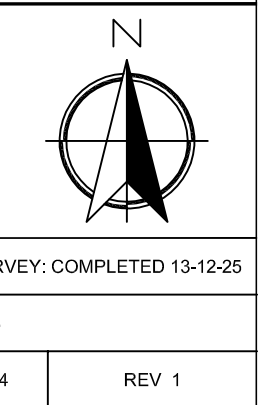

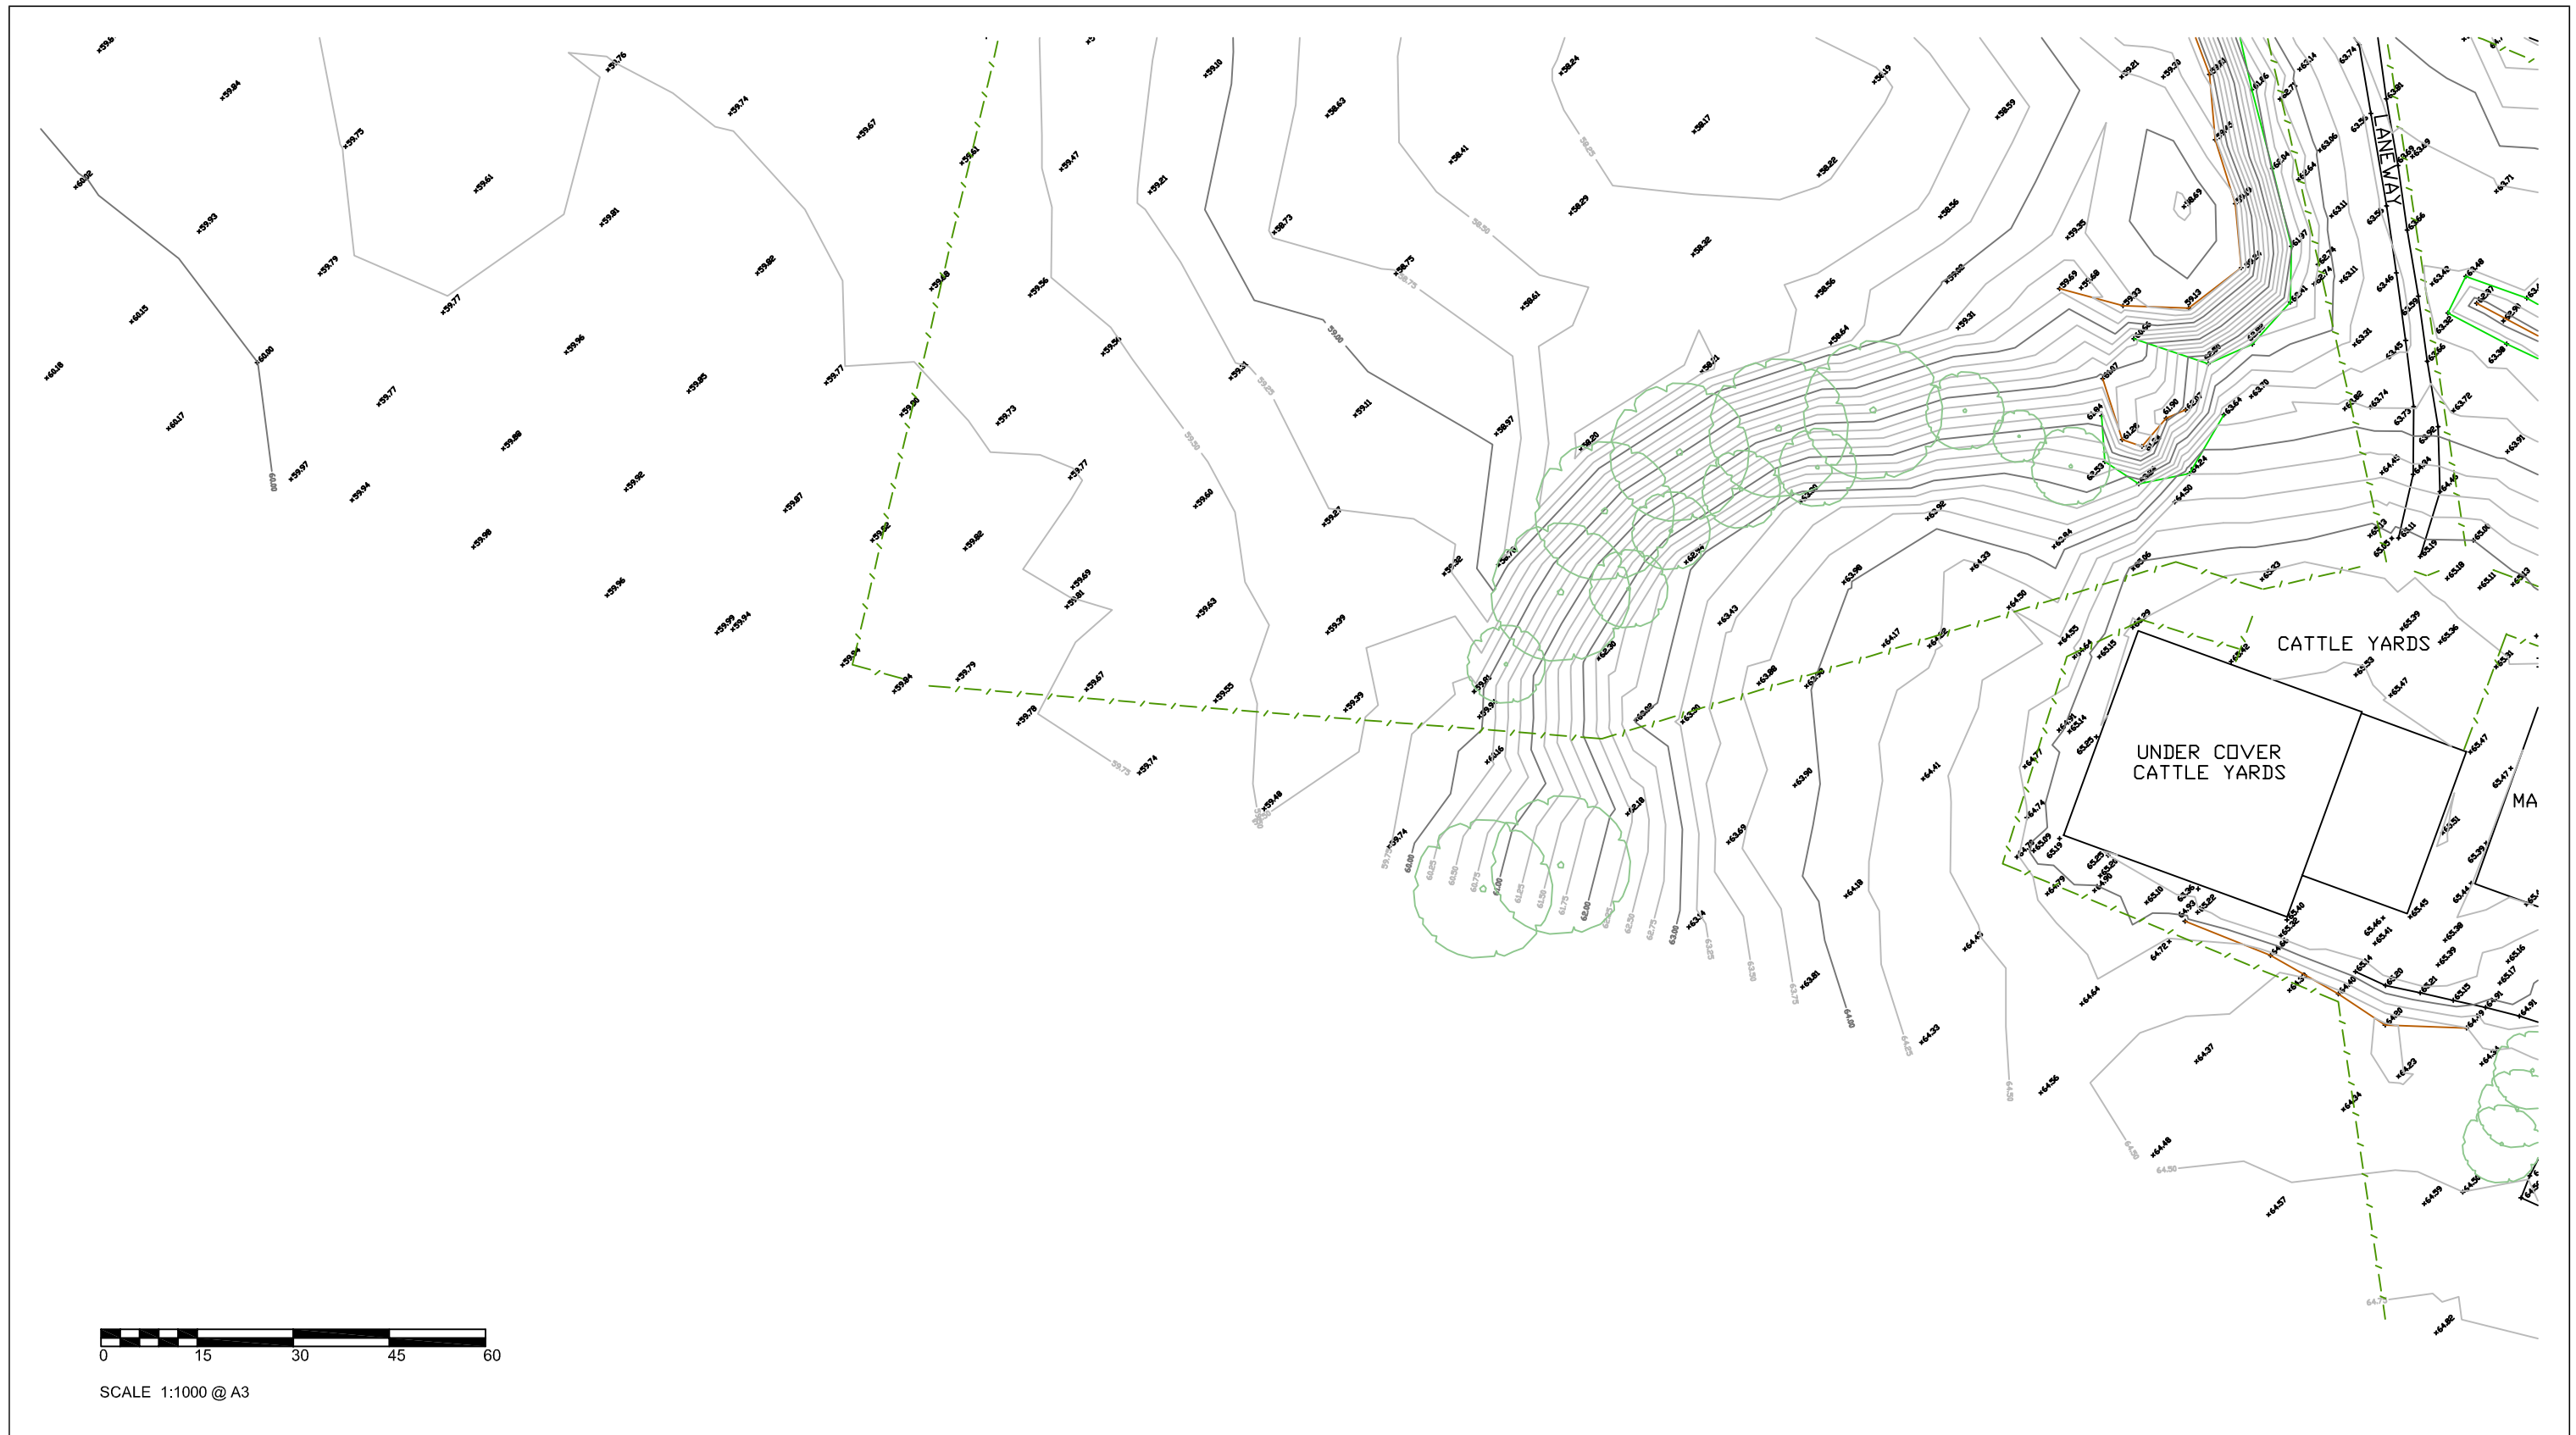

# DUNMOOR - FEATURE SURVEY

Dunmoor Road  
Strathdownie, Victoria



34 HILLCREST ROAD, GLENBURNIE, SA 5291  
PH: 04 37 199 356  
EMAIL: agrisurveys@outlook.com


REVISIONS		Drawn	Approved	Date	DATE OF SURVEY: COMPLETED 13-12-25	
1	ORIGINAL PLAN	MSB	MSB	14-12-25	SHEET 3 of 14	REV 1

DATE OF SURVEY: COMPLETED 13-12-25

JOB NO. 0003

SHEET 3 of 14

REV 1

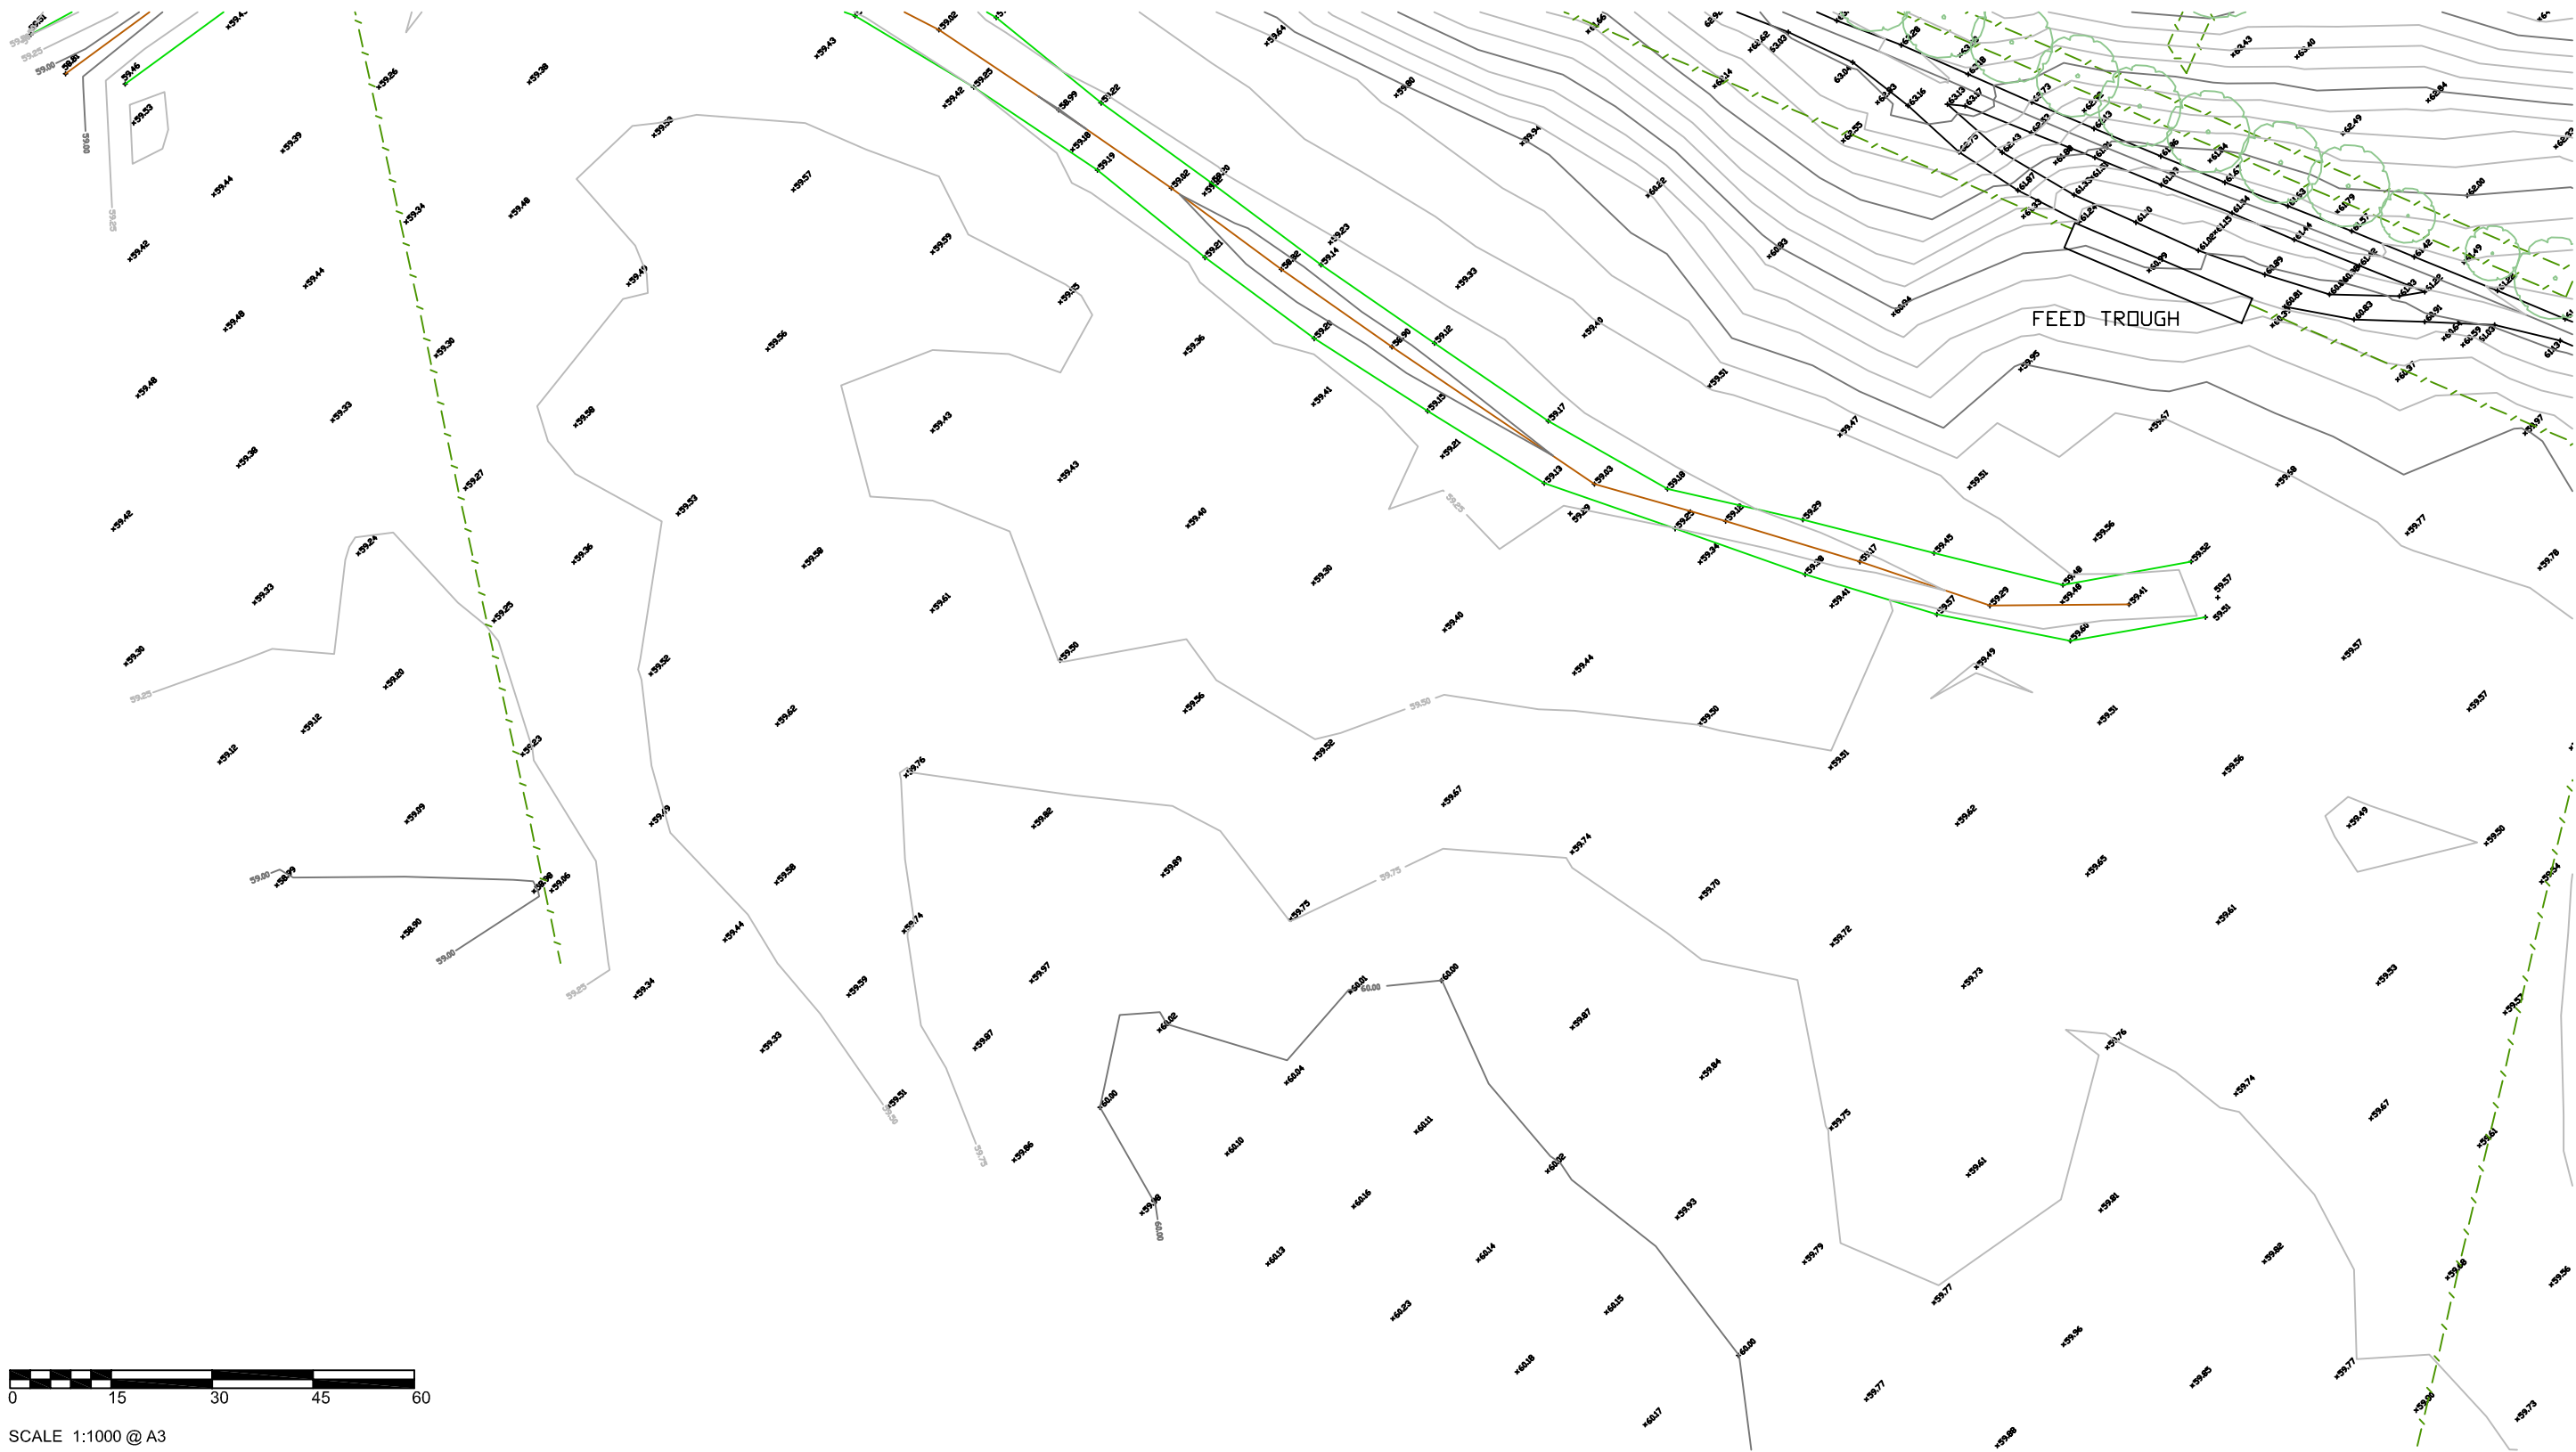

SCALE 1:1000 @ A3




# DUNMOOR - FEATURE SURVEY

Dunmoor Road  
Strathdownie, Victoria



34 HILLCREST ROAD, GLENBURNIE, SA 5291  
PH: 04 37 199 356  
EMAIL: agrisurveys@outlook.com

REVISIONS		Drawn	Approved	Date	DATE OF SURVEY: COMPLETED 13-12-25	
1	ORIGINAL PLAN	MSB	MSB	14-12-25	SHEET 4 of 14	REV 1
					JOB NO. 0003	

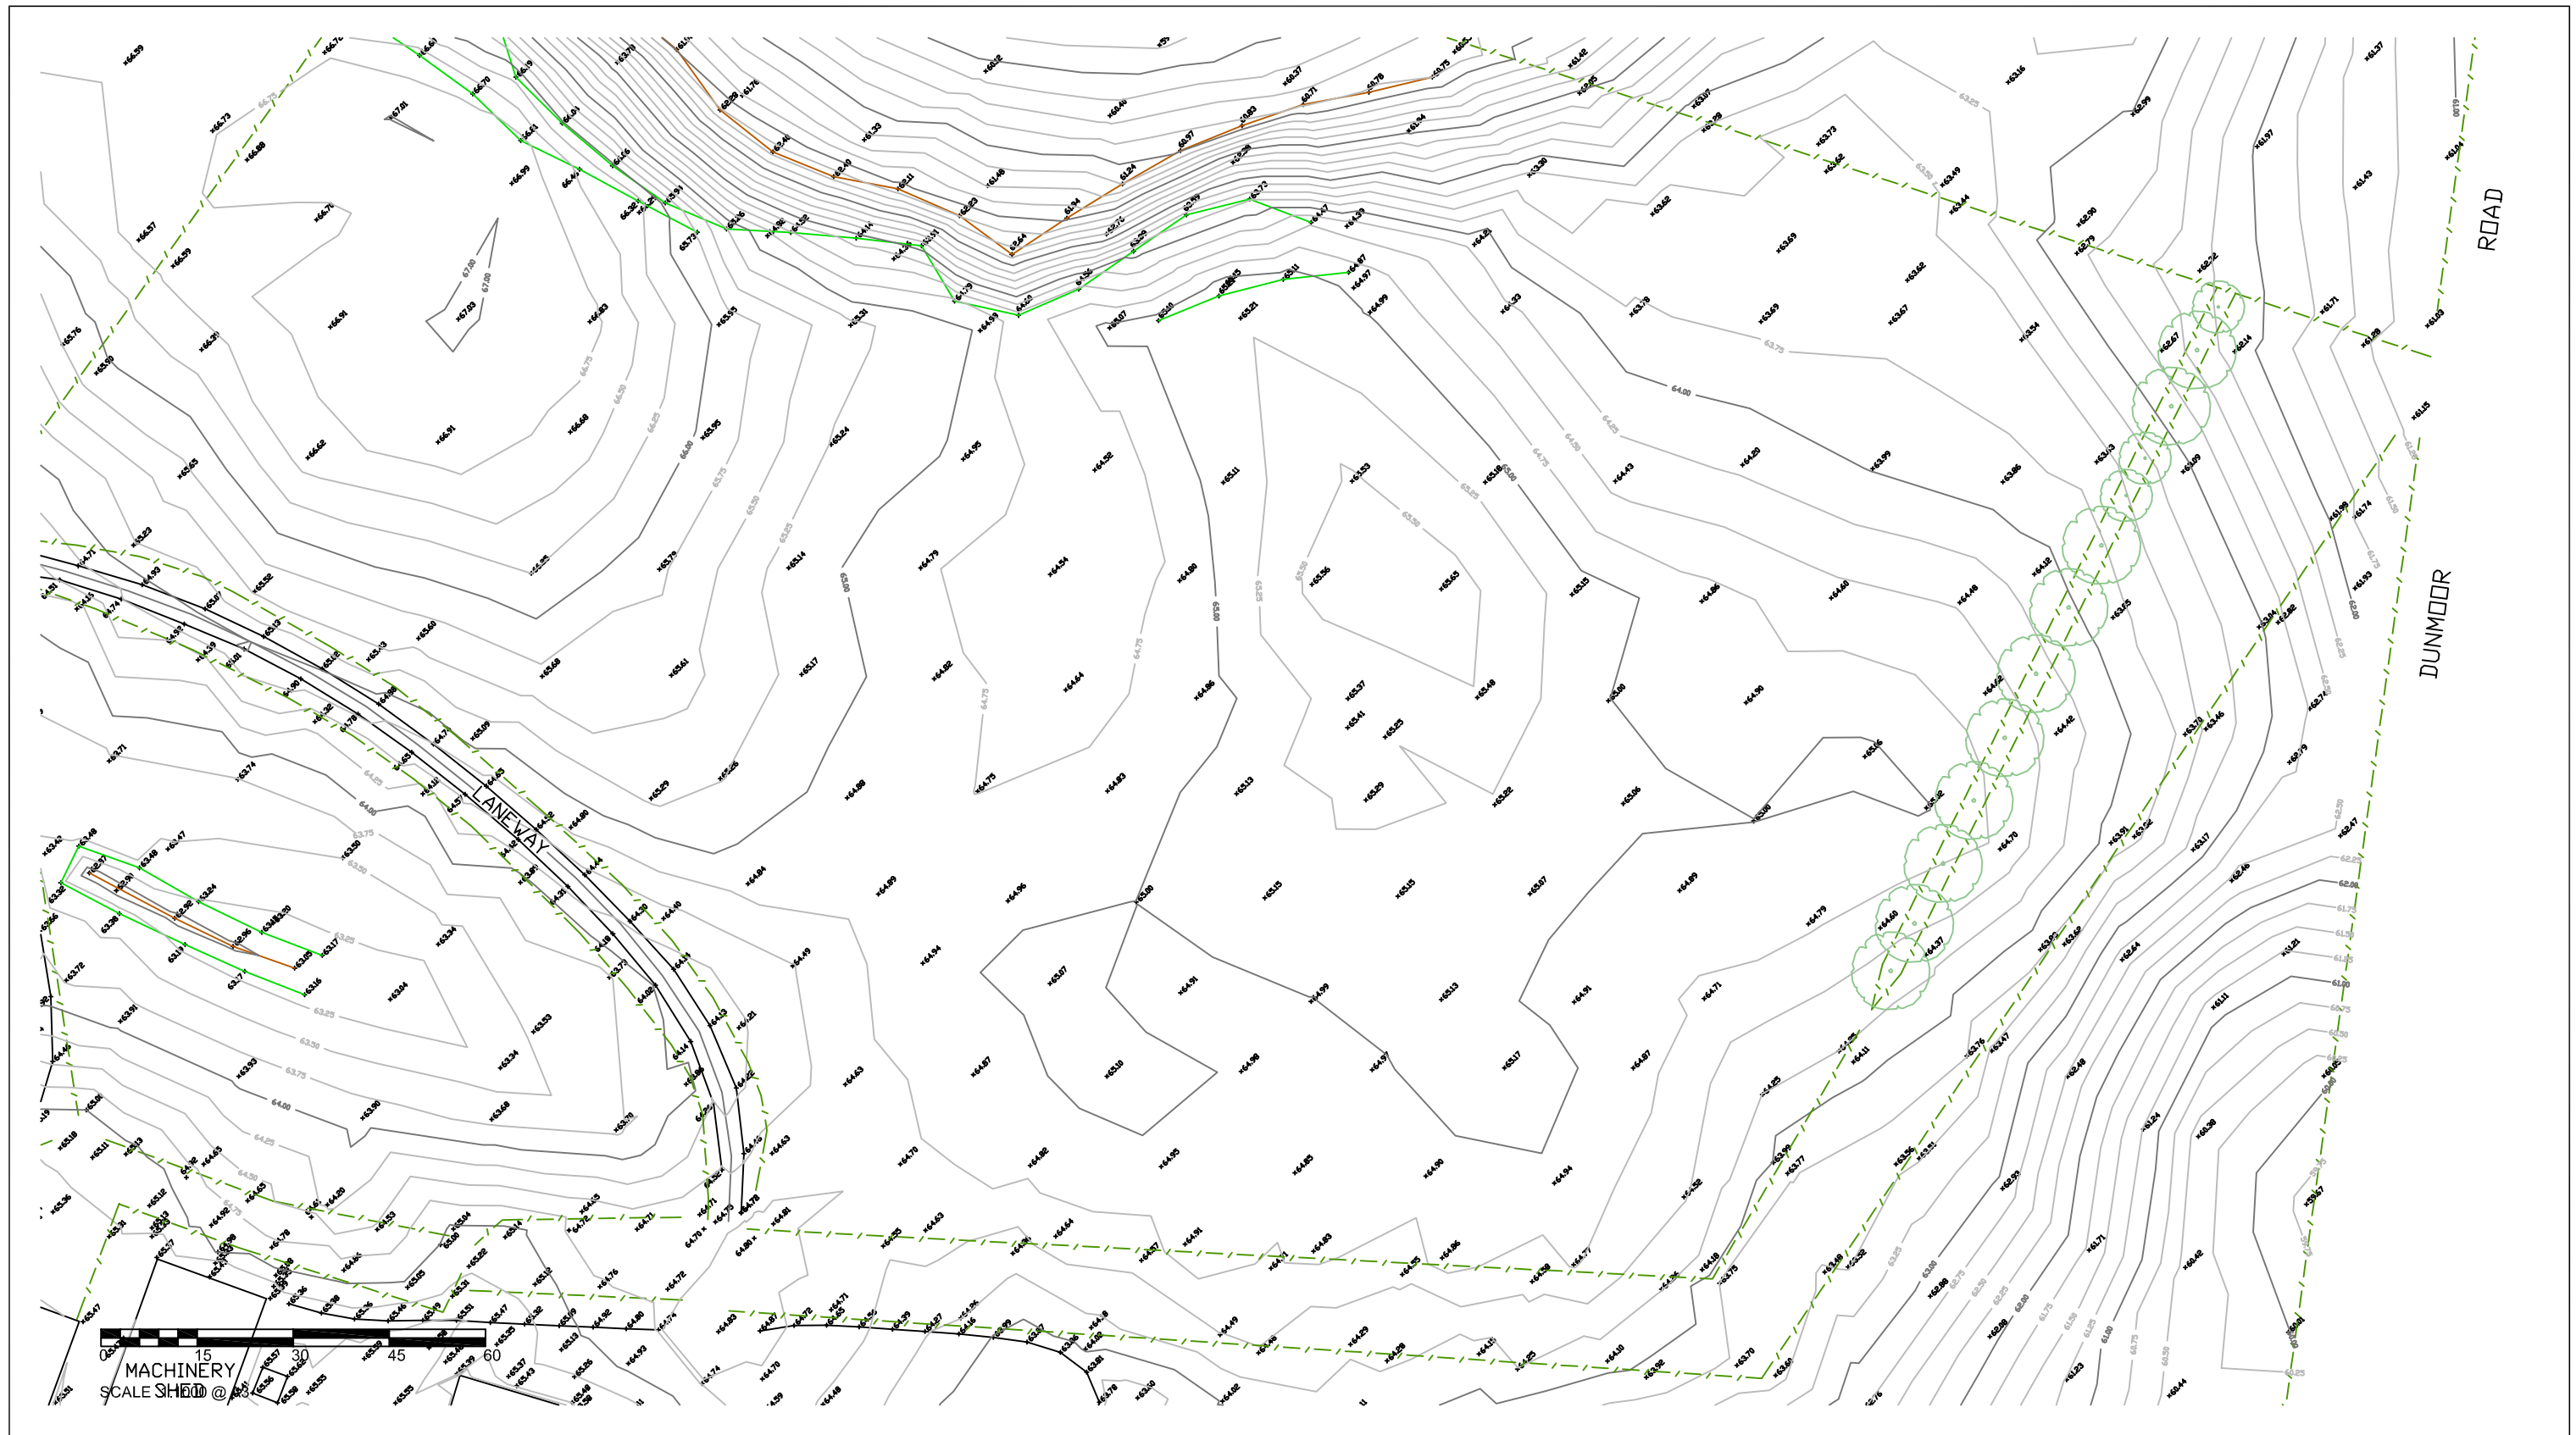

# DUNMOOR - FEATURE SURVEY



Dunmoor Road  
Strathdownie, Victoria



34 HILLCREST ROAD, GLENBURNIE, SA 5291  
PH: 04 37 199 356  
EMAIL: agrisurveys@outlook.com

REVISIONS		Drawn	Approved	Date	DATE OF SURVEY: COMPLETED 13-12-25	
1	ORIGINAL PLAN	MSB	MSB	14-12-25	SHEET 5 of 14	REV 1



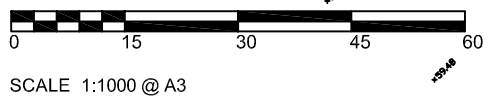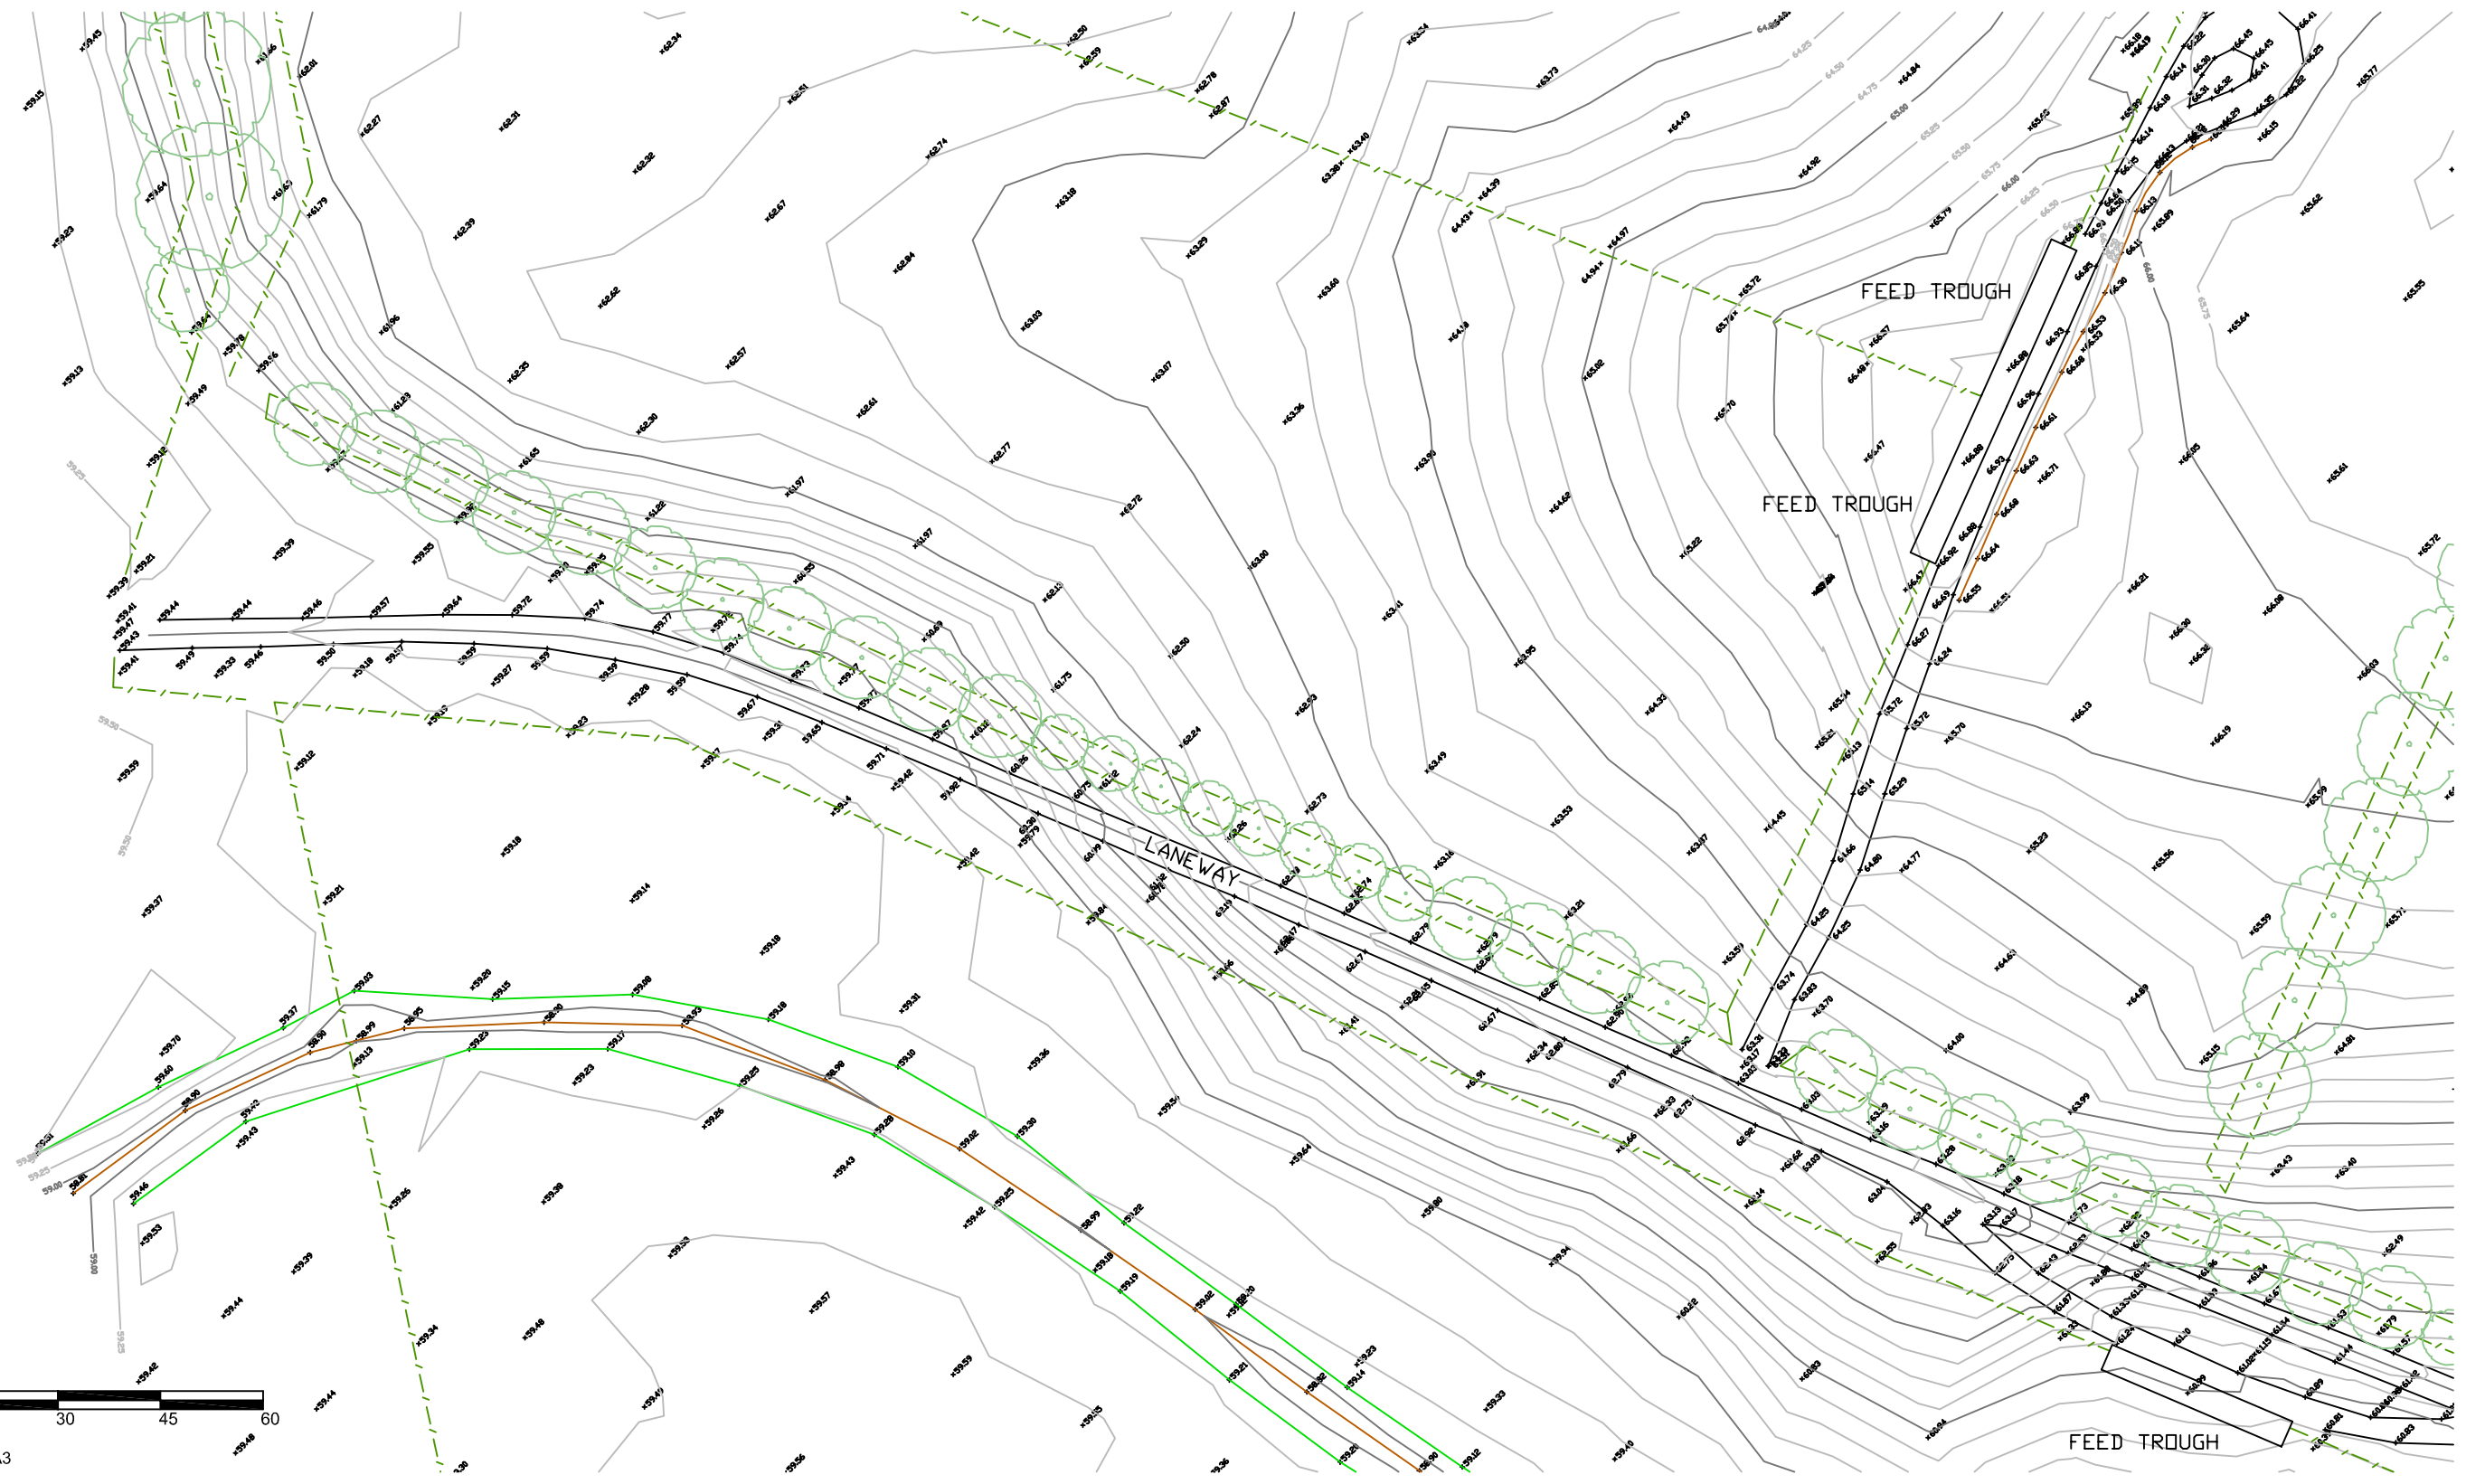


34 HILLCREST ROAD, GLENBURNIE, SA 5291  
PH: 04 37 199 356  
EMAIL: agrisurveys@outlook.com

## DUNMOOR - FEATURE SURVEY

Dunmoor Road  
Strathdownie, Victoria



REVISIONS		Drawn	Approved	Date	DATE OF SURVEY: COMPLETED 13-12-25	
1	ORIGINAL PLAN	MSB	MSB	14-12-25	SHEET 7 of 14	REV 1
					JOB NO. 0003	

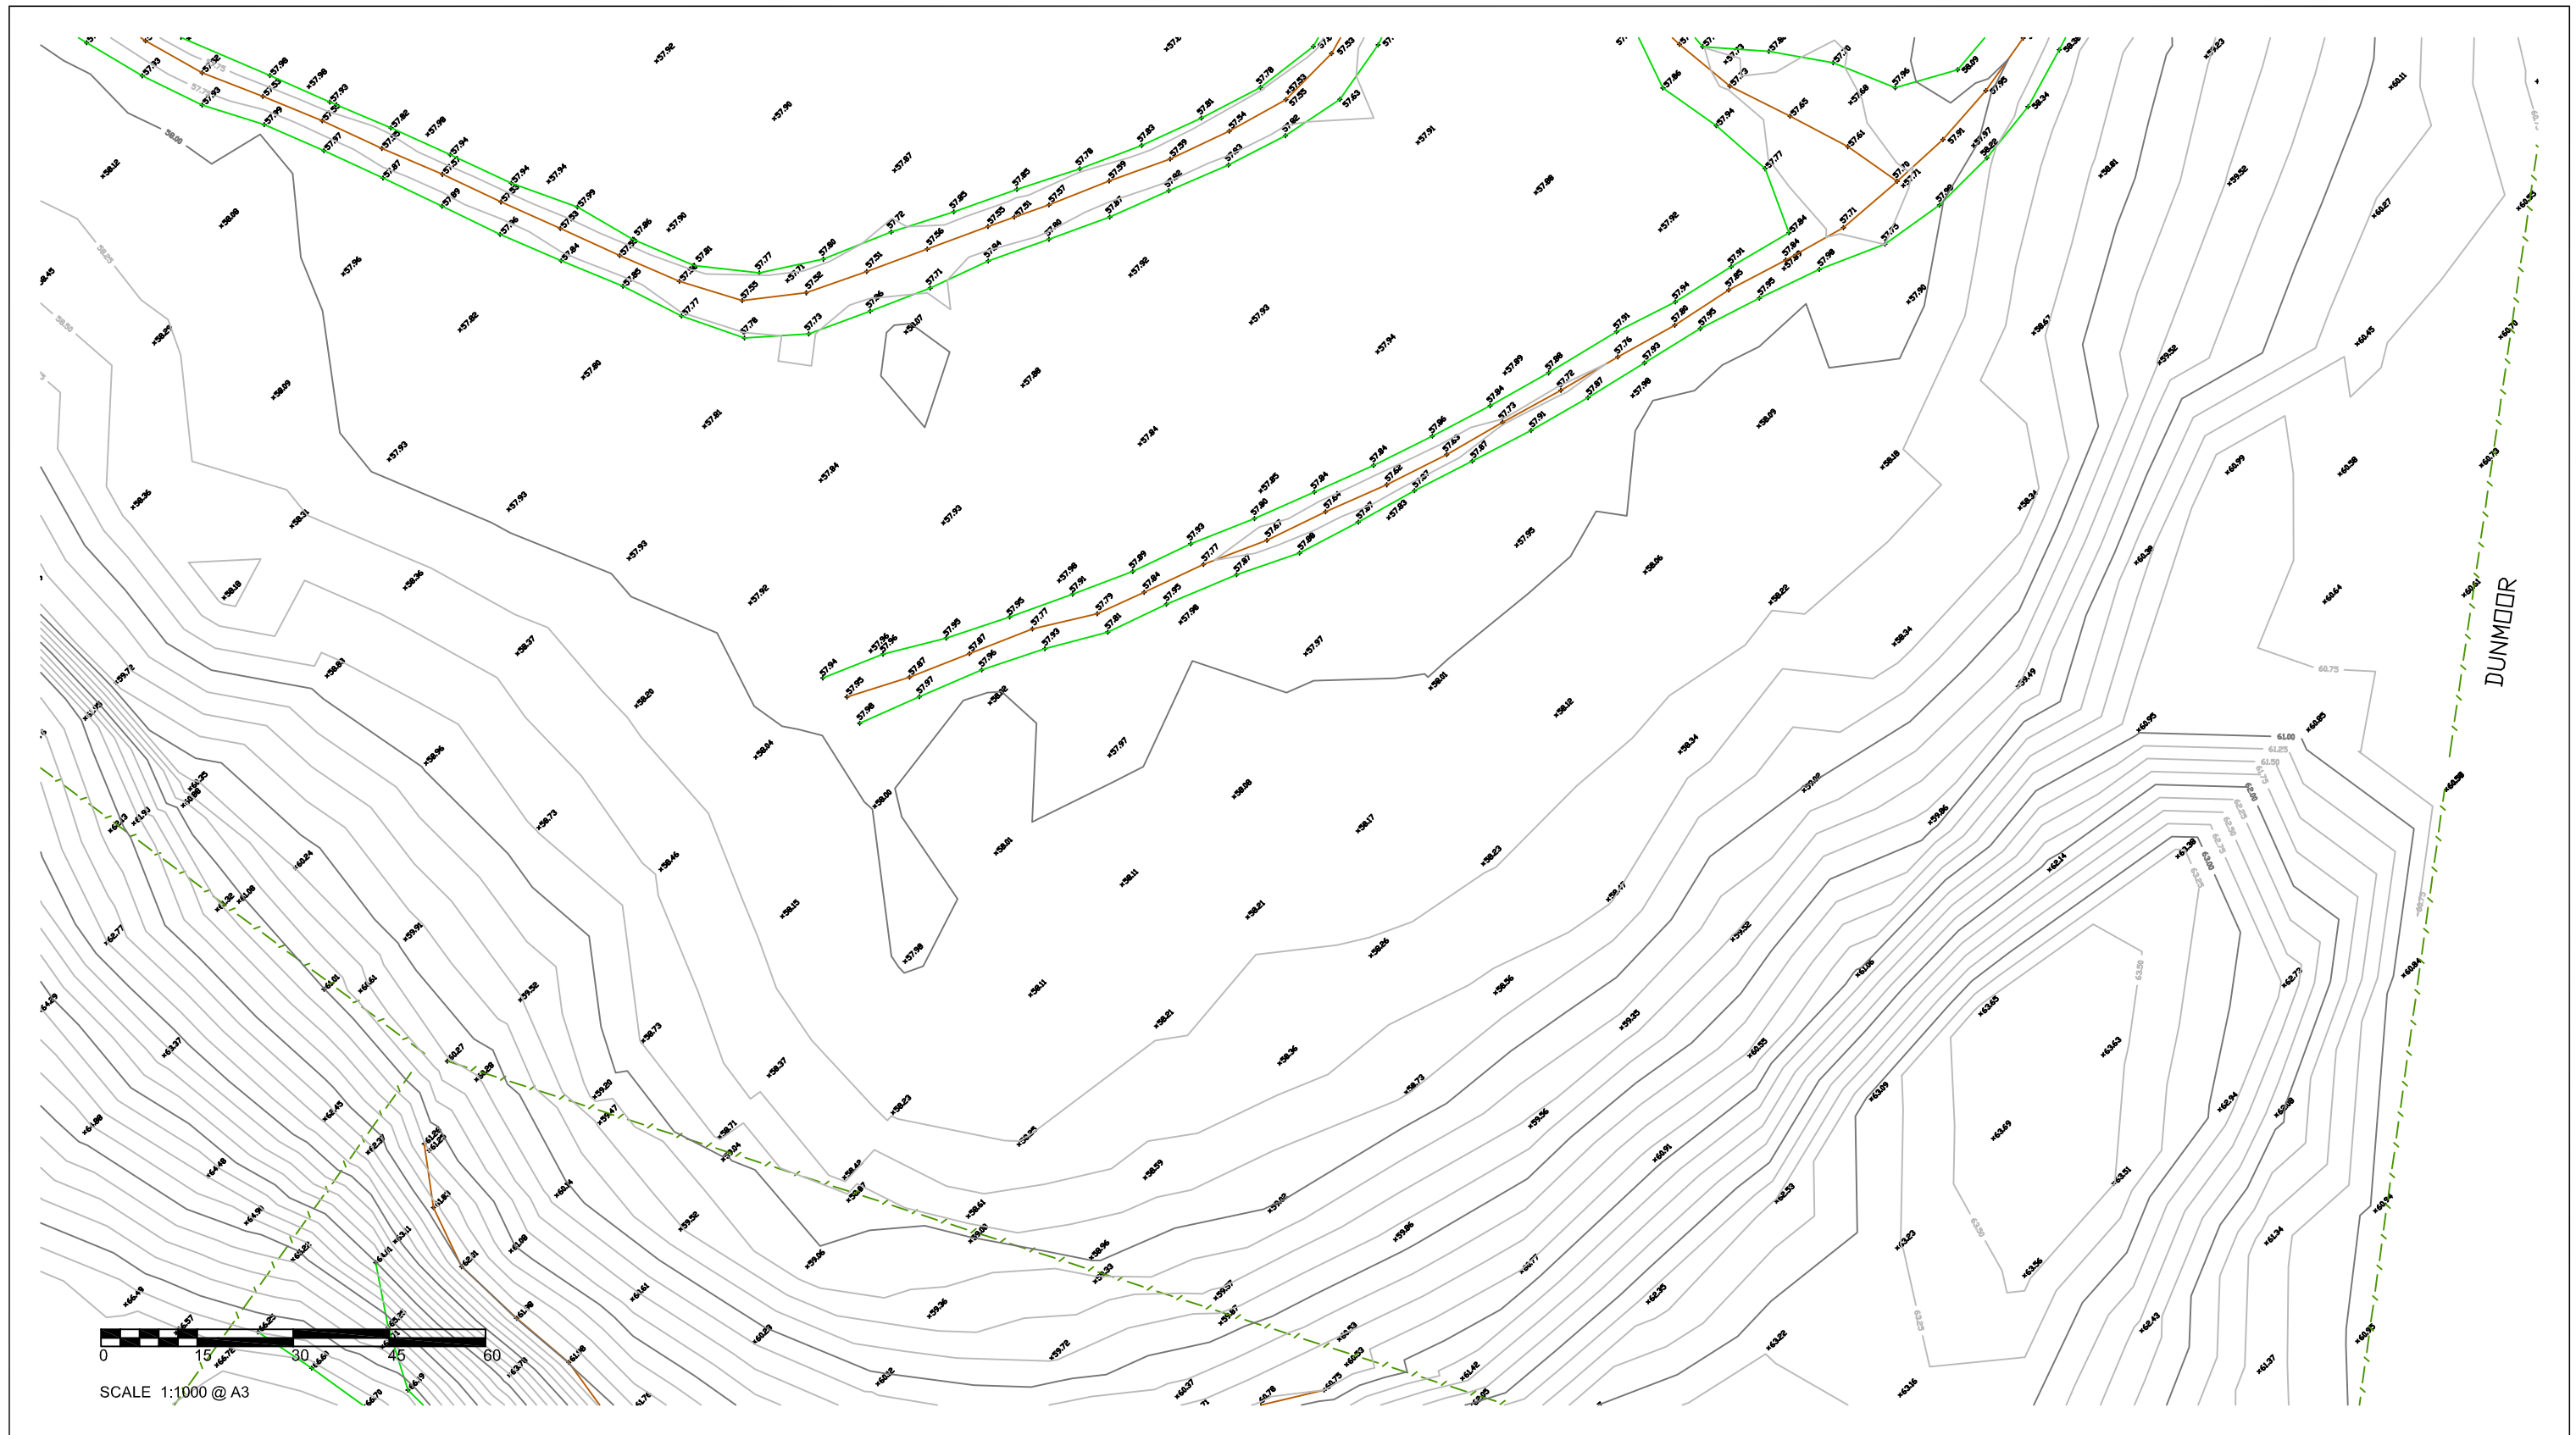


# DUNMOOR - FEATURE SURVEY

Dunmoor Road  
Strathdownie, Victoria




34 HILLCREST ROAD, GLENBURNIE, SA 5291  
PH: 04 37 199 356  
EMAIL: agrisurveys@outlook.com

REVISIONS		Drawn	Approved	Date	DATE OF SURVEY: COMPLETED 13-12-25	
1	ORIGINAL PLAN	MSB	MSB	14-12-25	SHEET 8 of 14	REV 1

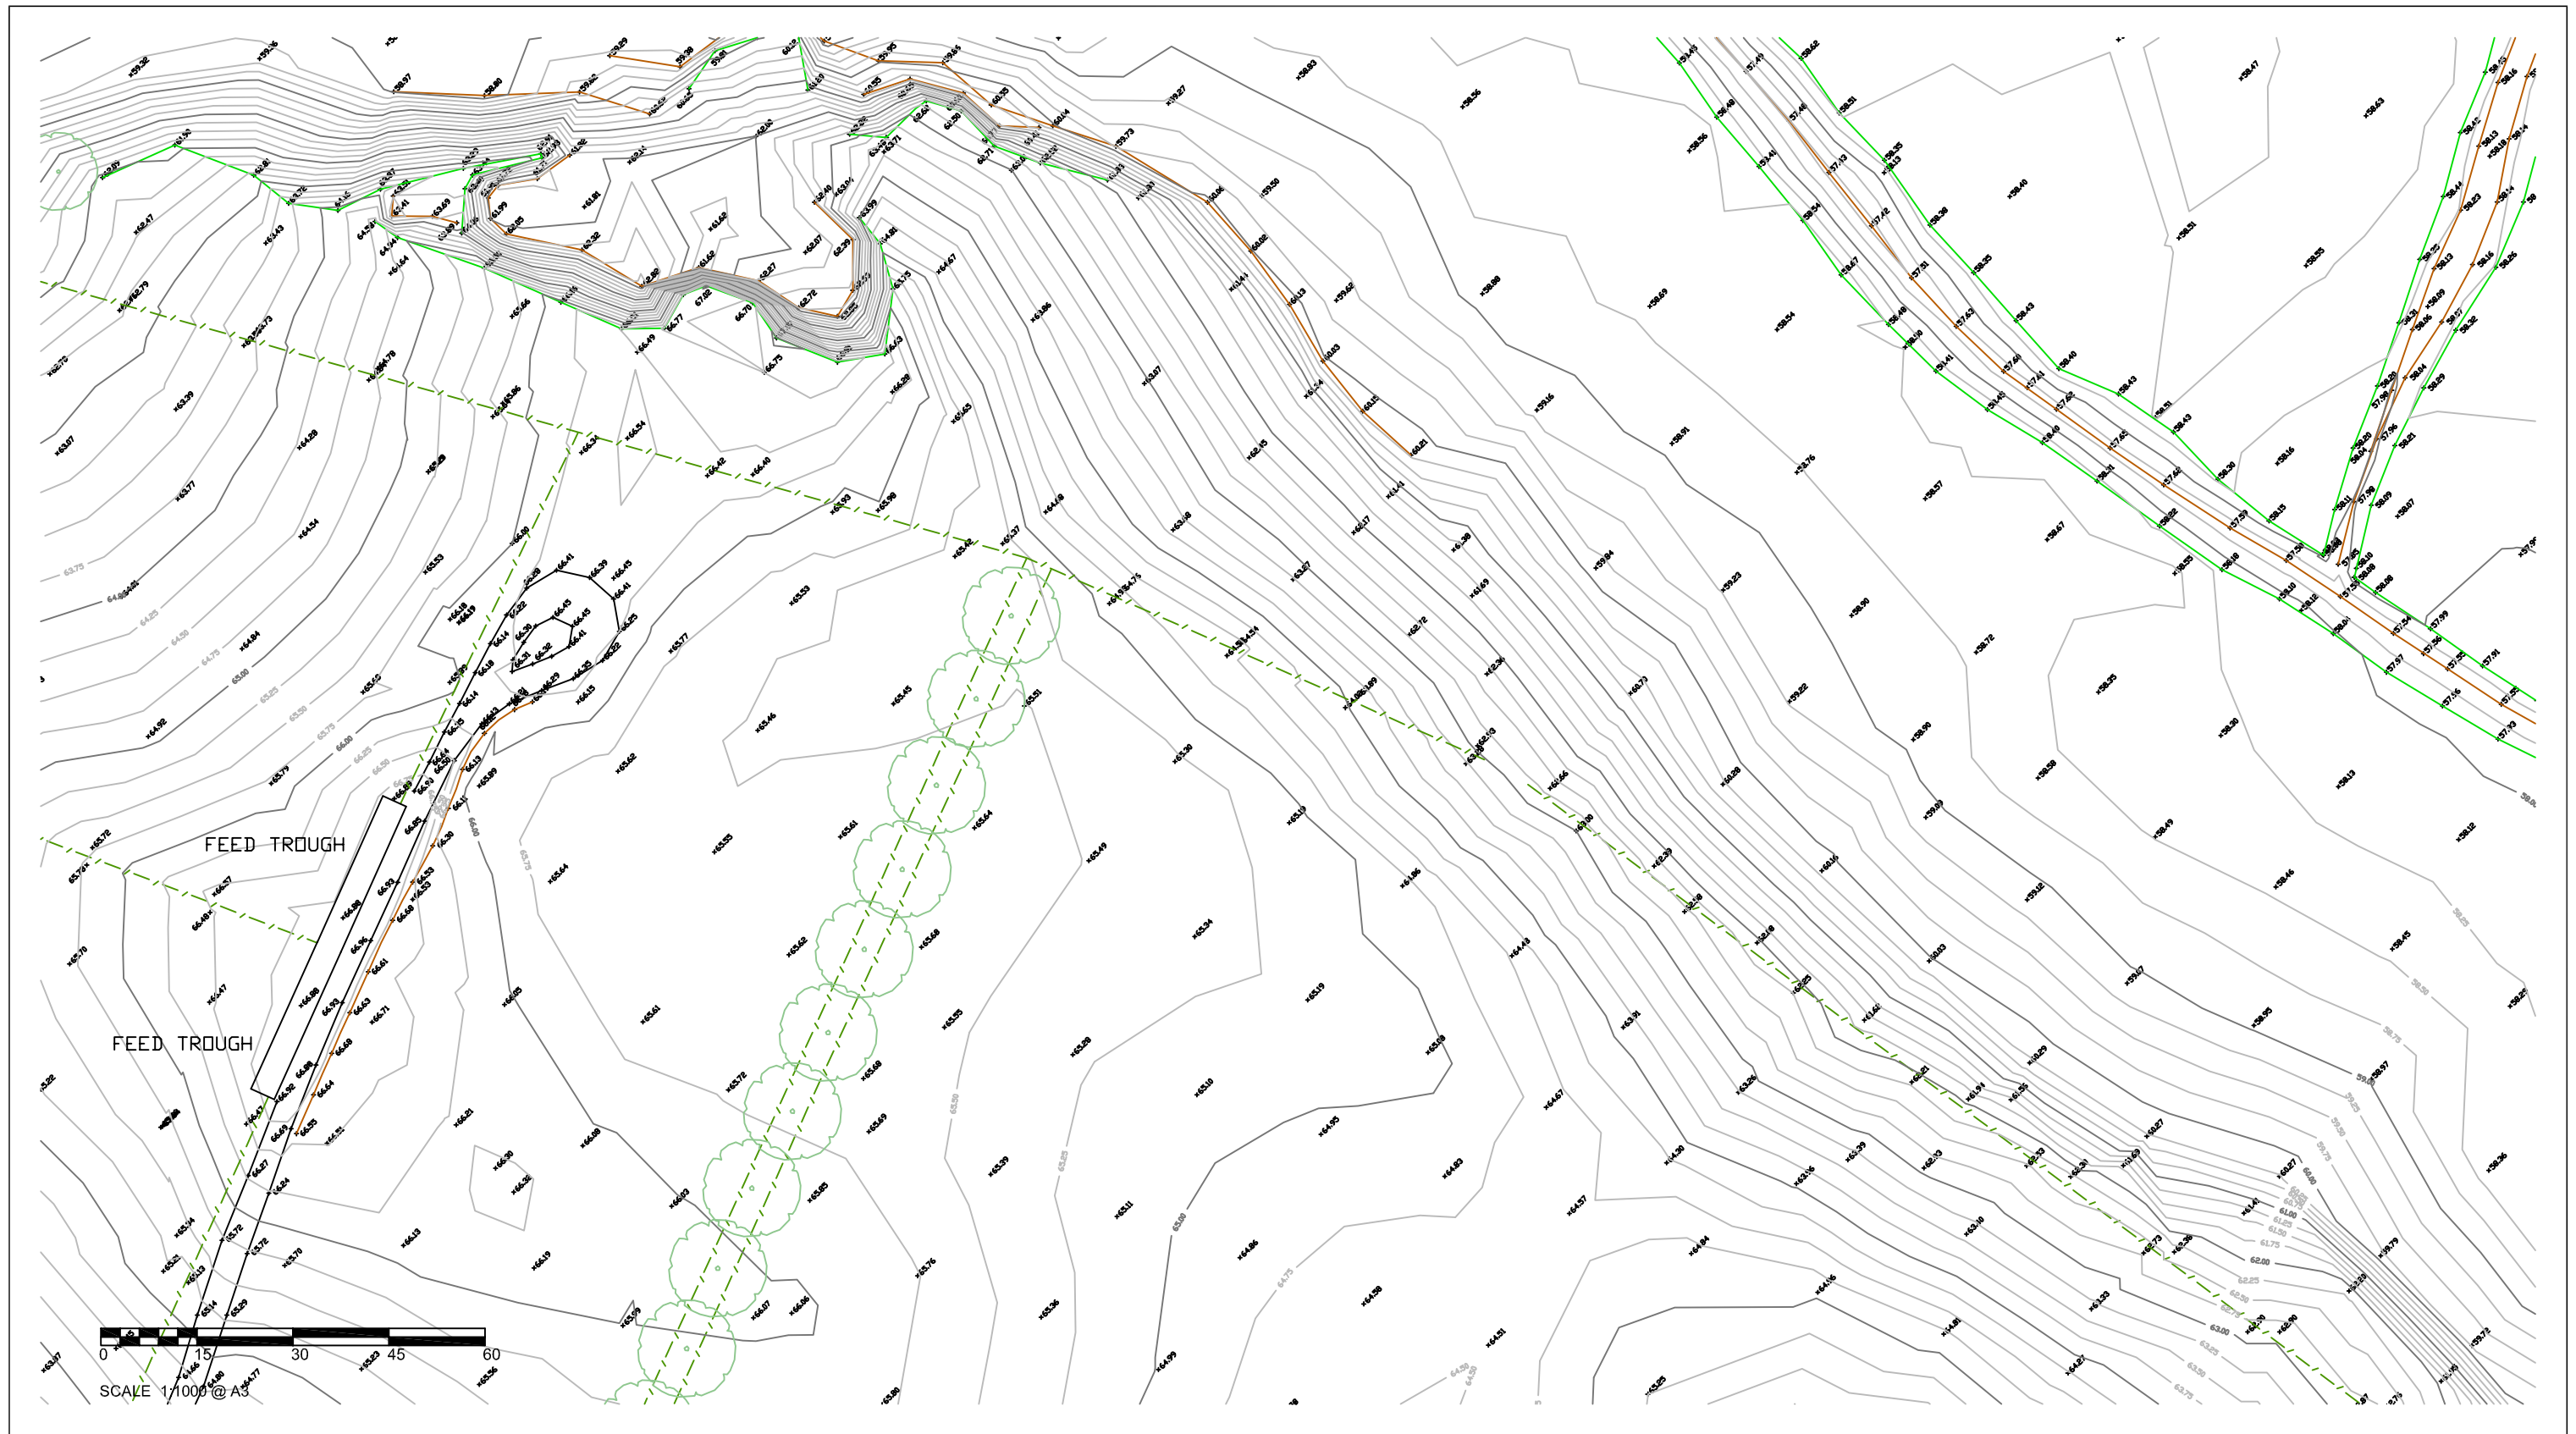


## DUNMOOR - FEATURE SURVEY

Dunmoor Road  
Strathdownie, Victoria

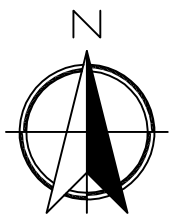

34 HILLCREST ROAD, GLENBURNIE, SA 5291  
PH: 04 37 199 356  
EMAIL: agrisurveys@outlook.com

REVISIONS		Drawn	Approved	Date	DATE OF SURVEY: COMPLETED 13-12-25	
					JOB NO. 0003	
1	ORIGINAL PLAN	MSB	MSB	14-12-25	SHEET 9 of 14	REV 1

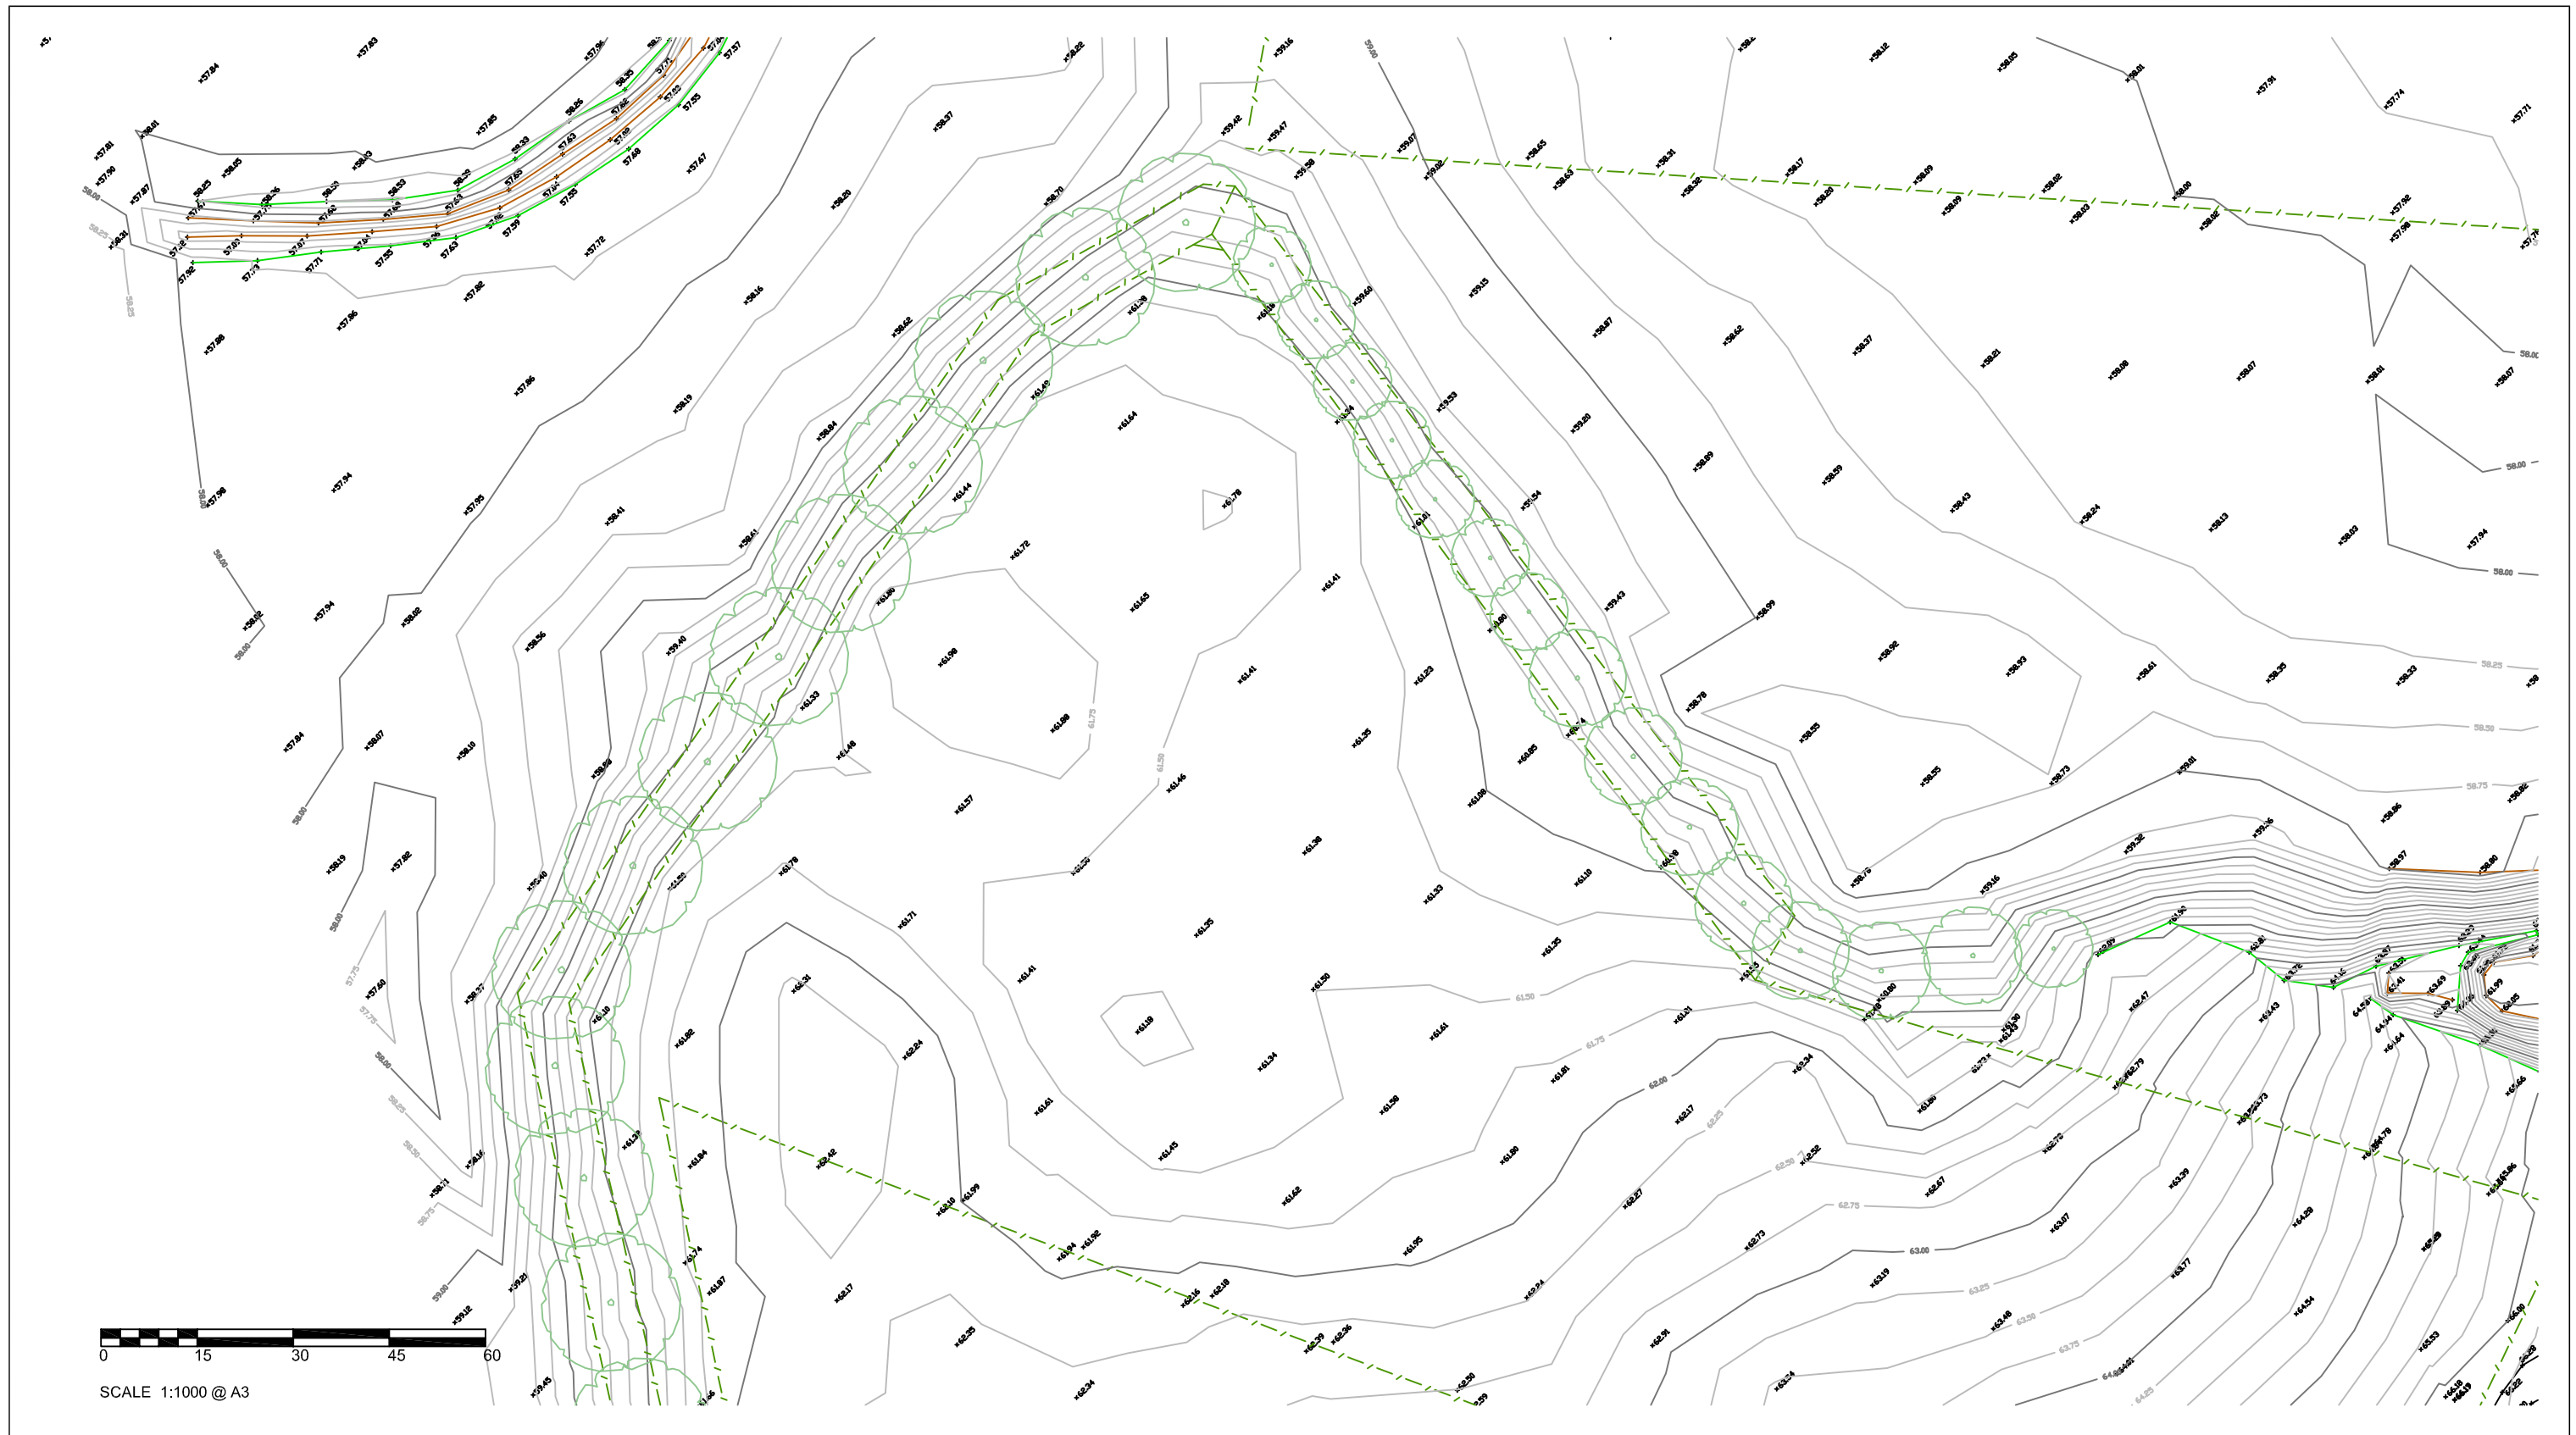


# DUNMOOR - FEATURE SURVEY

Dunmoor Road  
Strathdownie, Victoria



34 HILLCREST ROAD, GLENBURNIE, SA 5291  
PH: 04 37 199 356  
EMAIL: agrisurveys@outlook.com

REVISIONS		Drawn	Approved	Date	DATE OF SURVEY: COMPLETED 13-12-25	
1	ORIGINAL PLAN	MSB	MSB	14-12-25	SHEET 10 of 14	REV 1

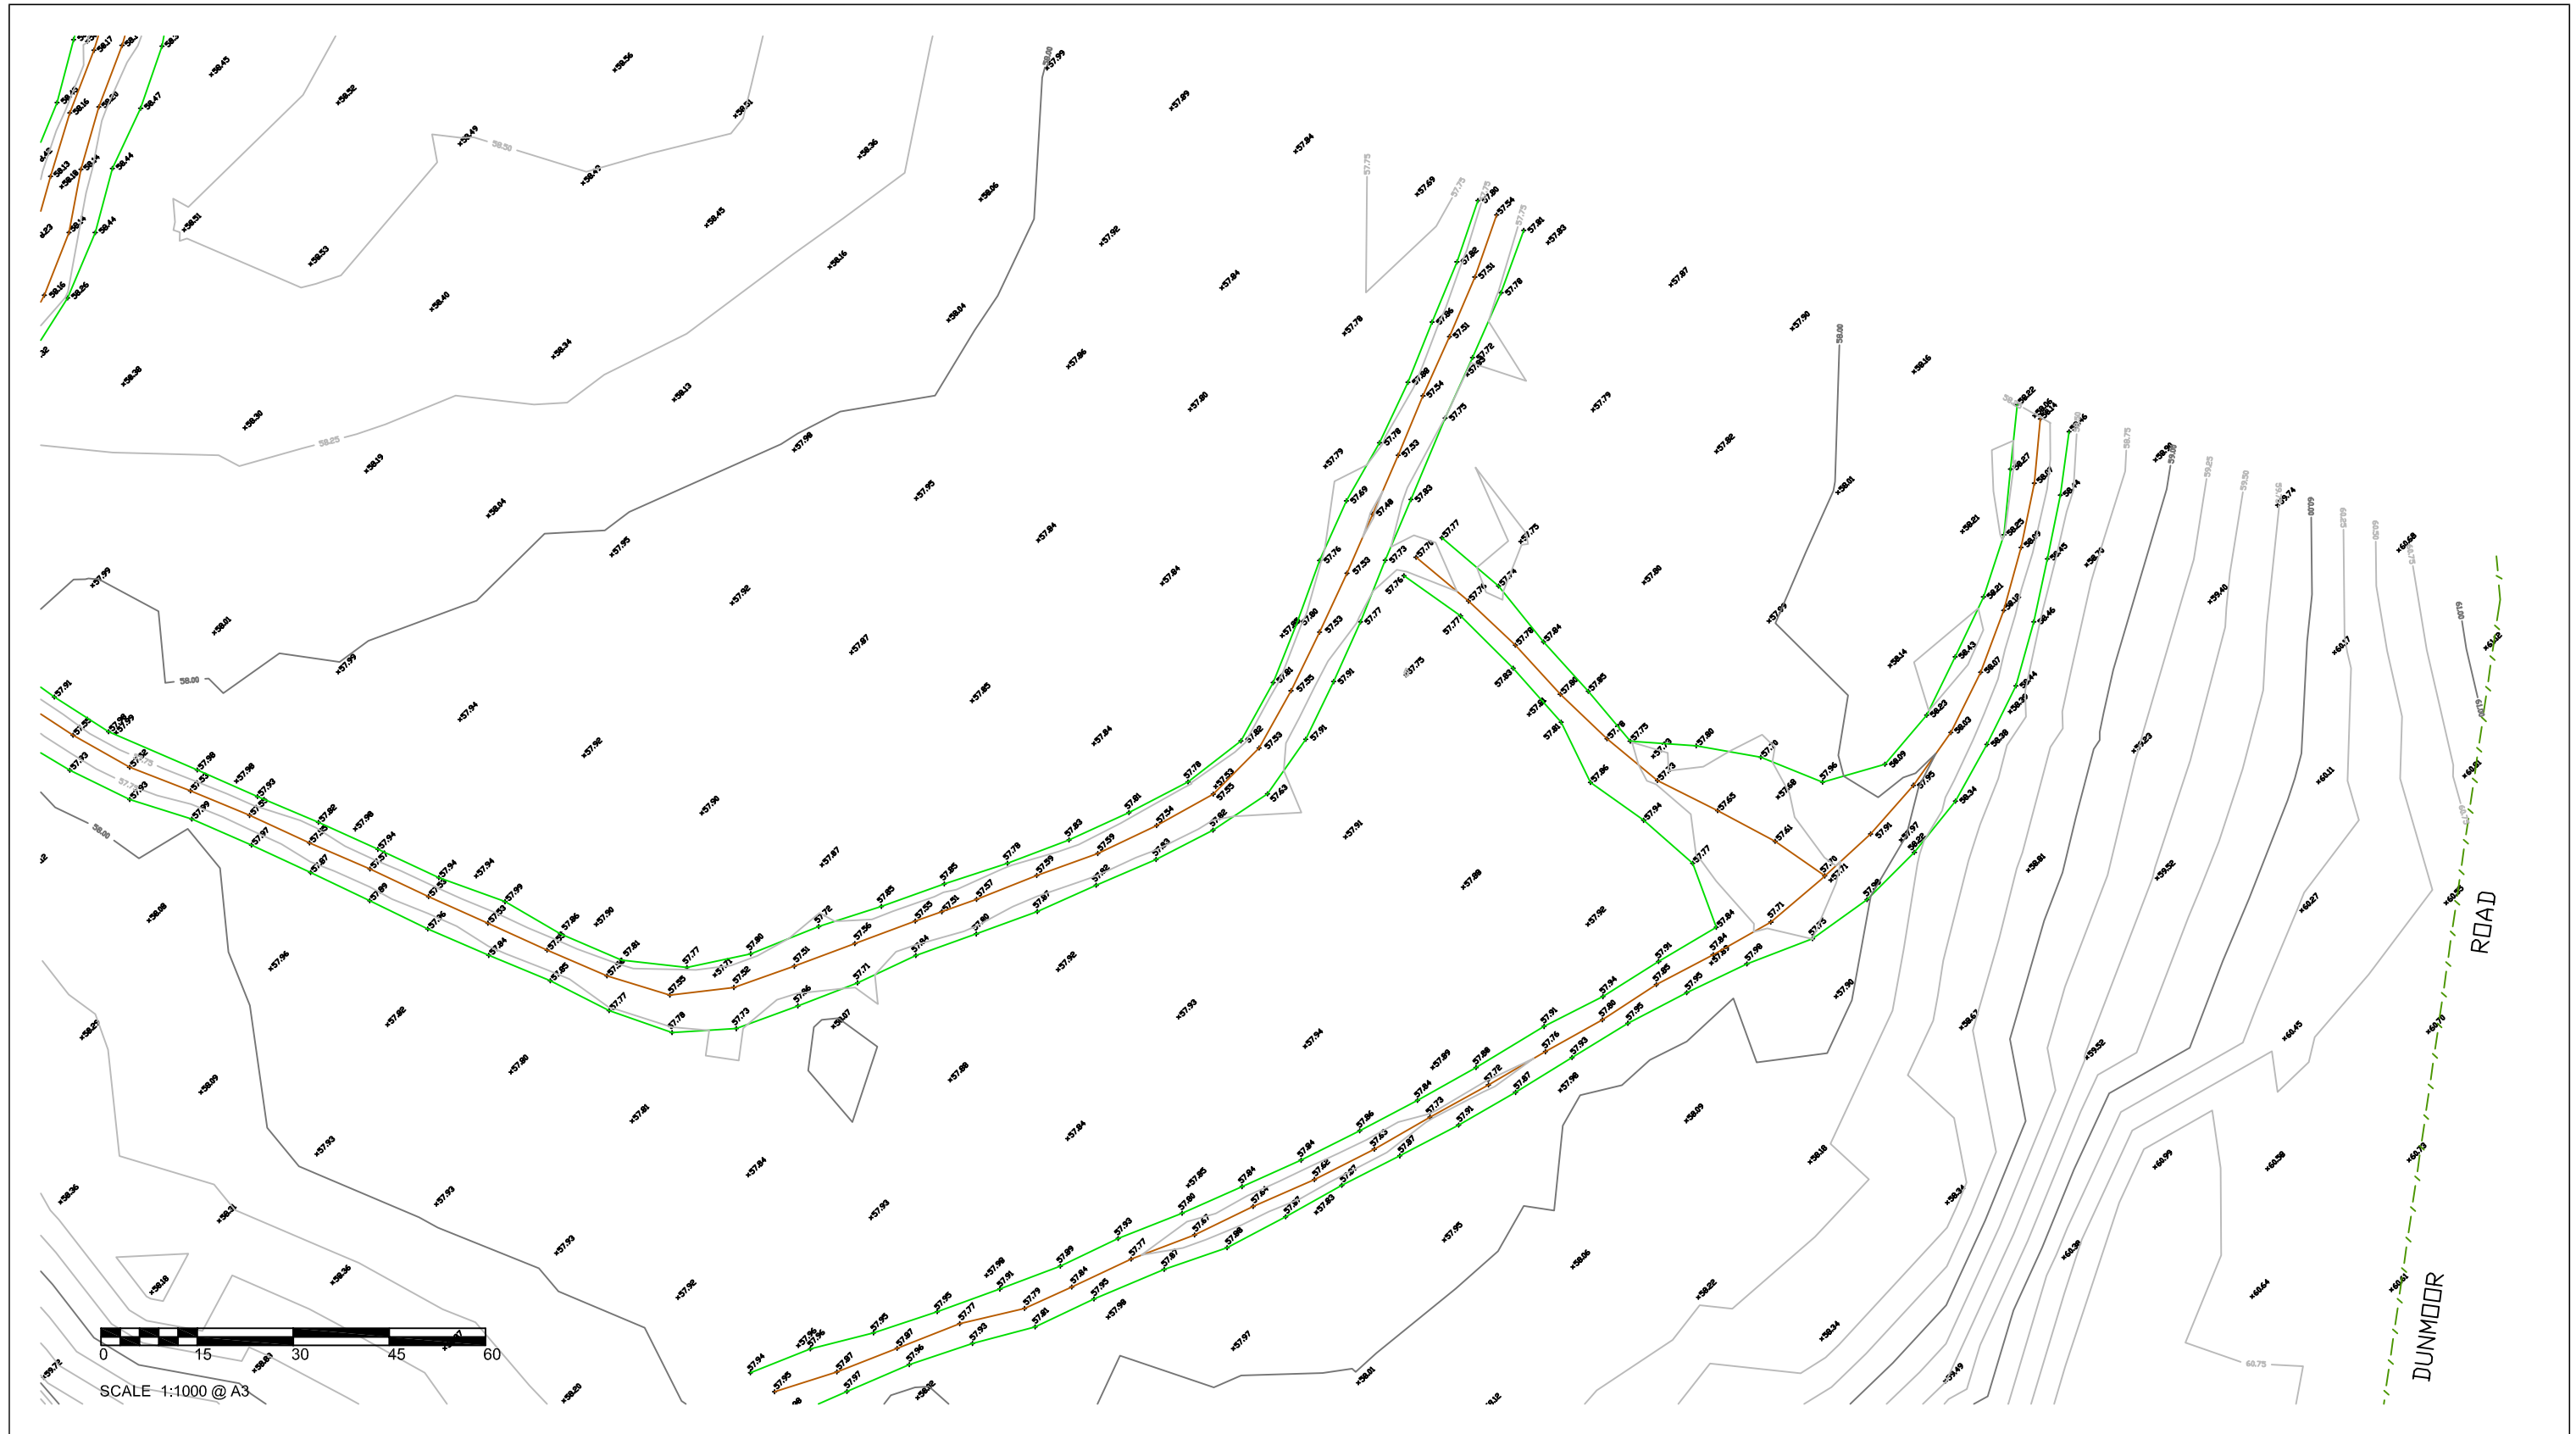


# DUNMOOR - FEATURE SURVEY

Dunmoor Road  
Strathdownie, Victoria



34 HILLCREST ROAD, GLENBURNIE, SA 5291  
PH: 04 37 199 356  
EMAIL: agrisurveys@outlook.com


REVISIONS		Drawn	Approved	Date	DATE OF SURVEY: COMPLETED 13-12-25	
1	ORIGINAL PLAN	MSB	MSB	14-12-25	SHEET 11 of 14	REV 1

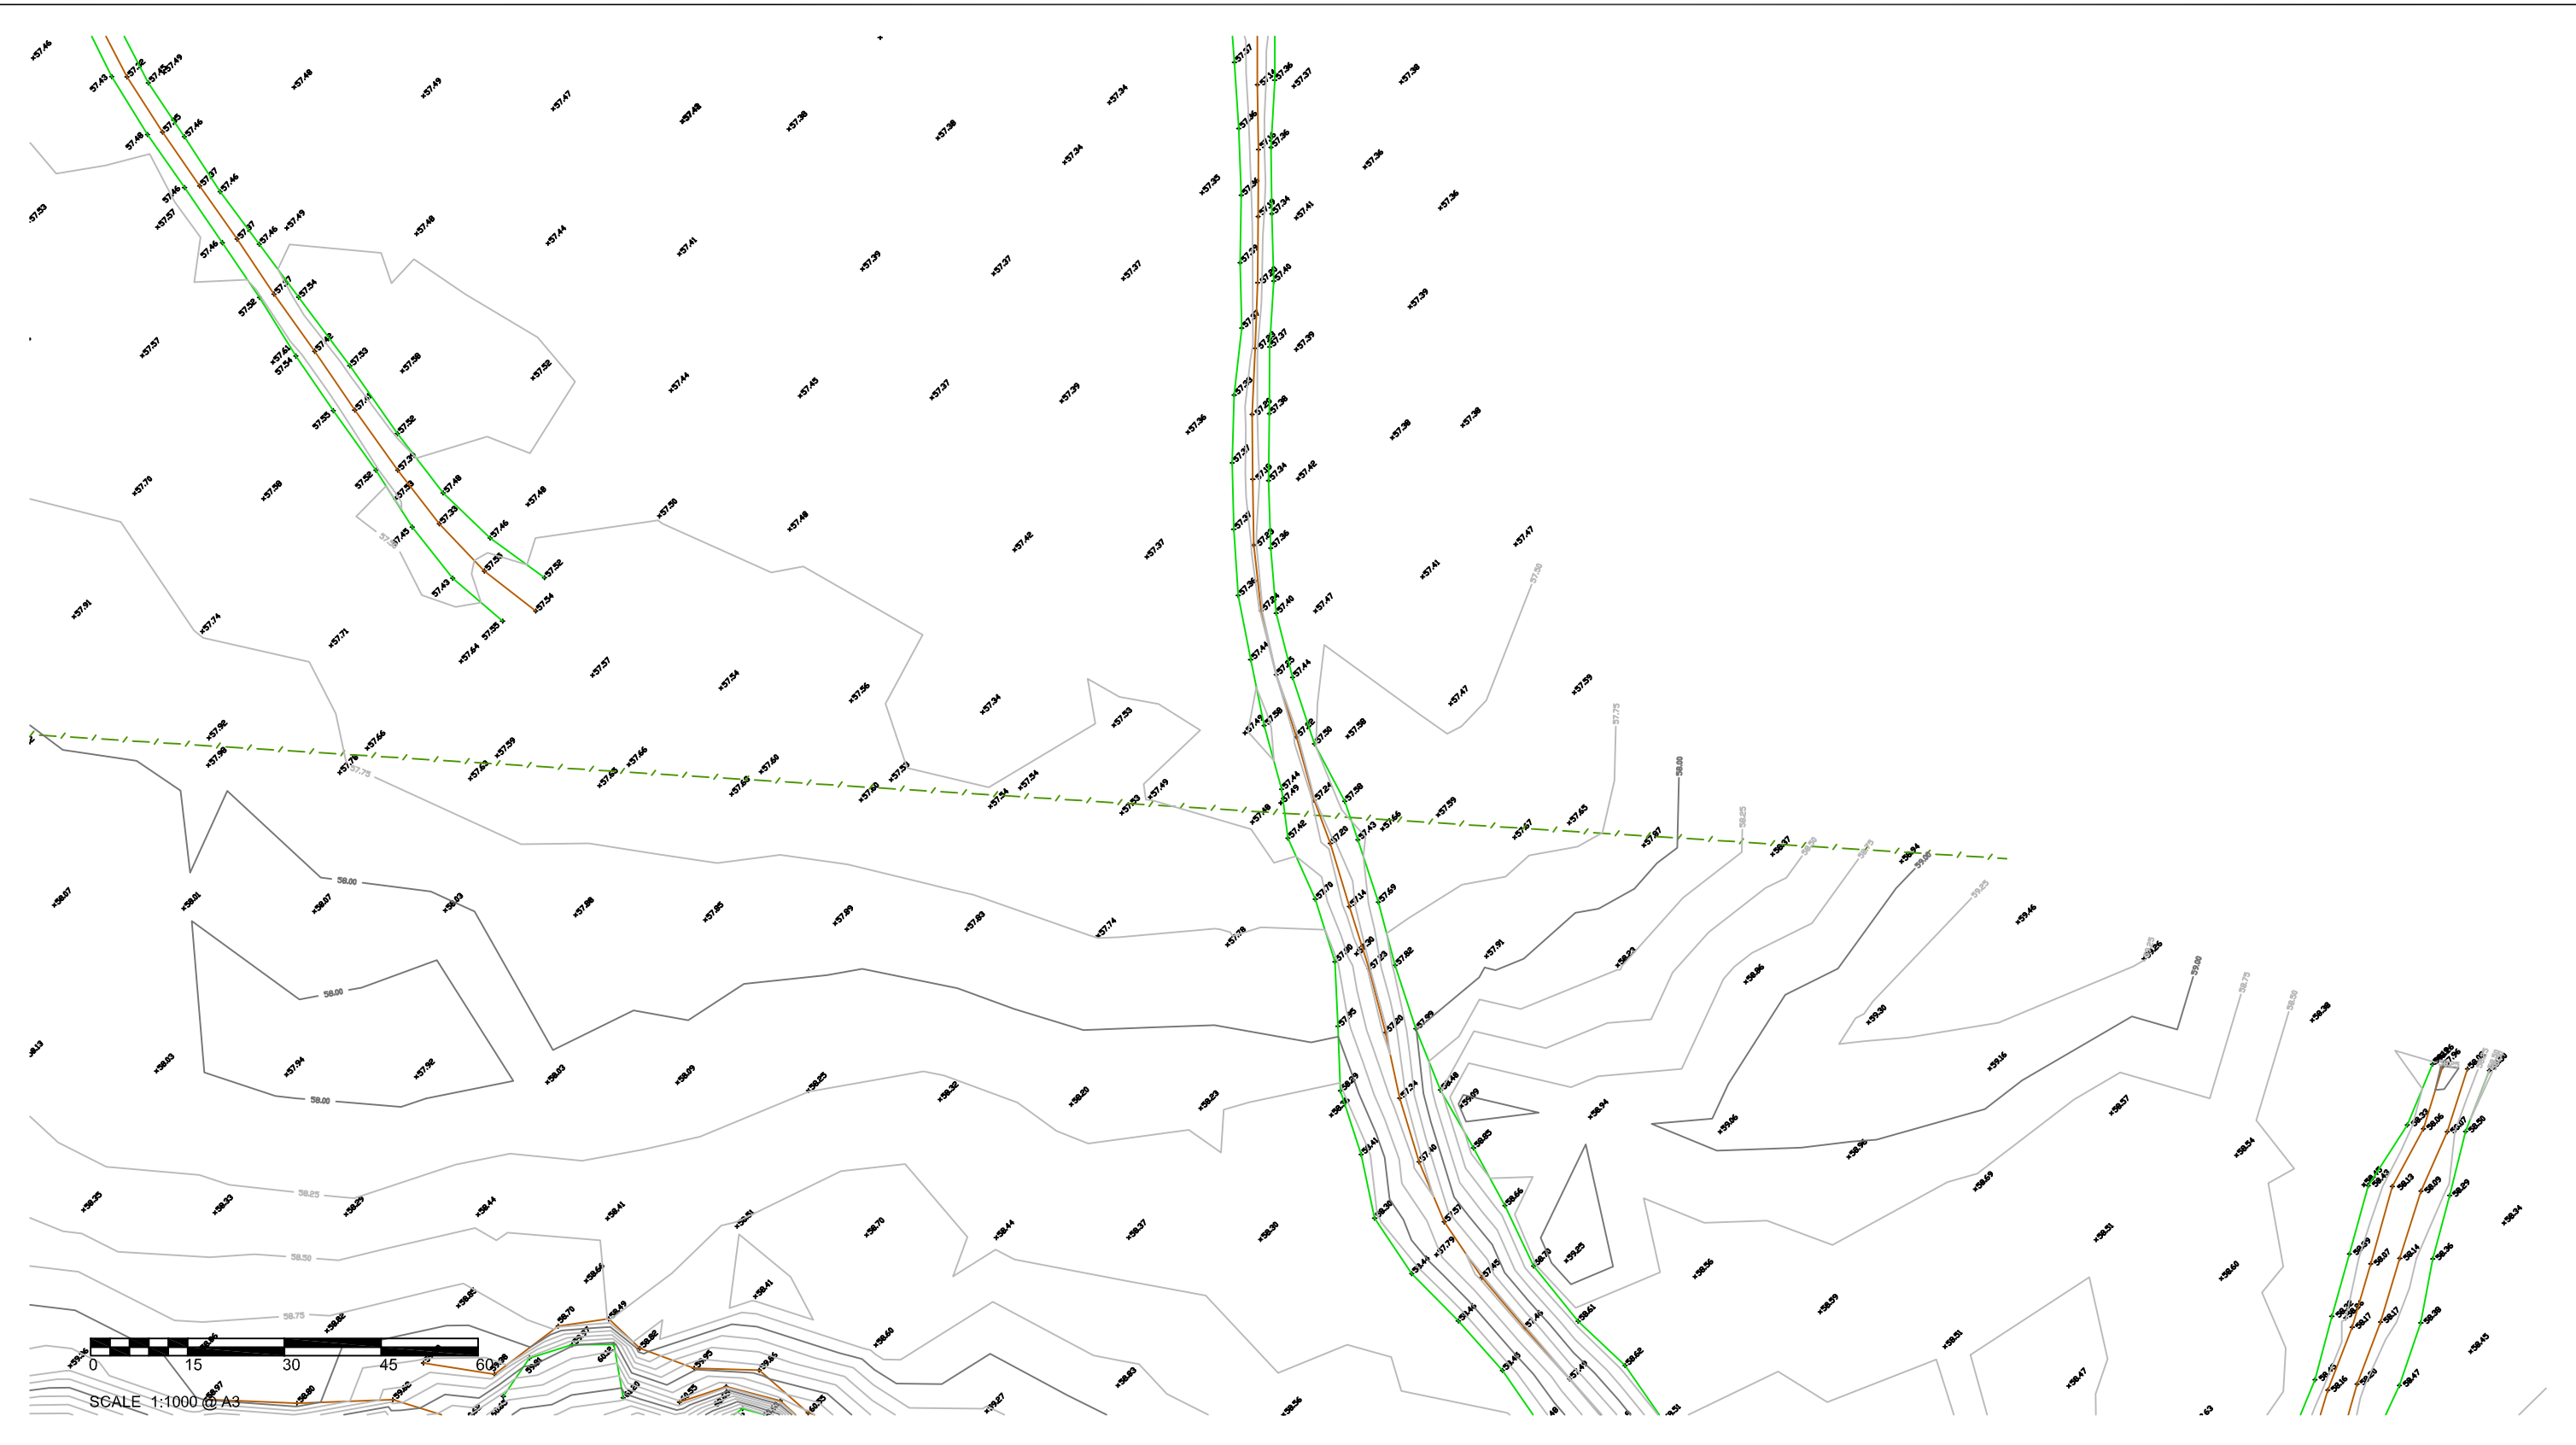

**AGRI SURVEYS**  
FARM MAPPING SOLUTIONS


## DUNMOOR - FEATURE SURVEY

Dunmoor Road  
Strathdownie, Victoria

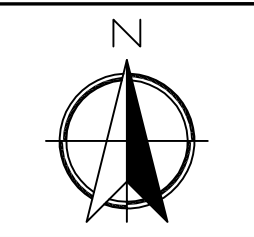

	REVISIONS	Drawn	Approved	Date	DATE OF SURVEY: COMPLETED 13-12-25	
					JOB NO. 0003	
1	ORIGINAL PLAN	MSB	MSB	14-12-25	SHEET 12 of 14	REV 1

34 HILLCREST ROAD, GLENBURNIE, SA 5291  
 PH: 04 37 199 356  
 EMAIL: agrisurveys@outlook.com

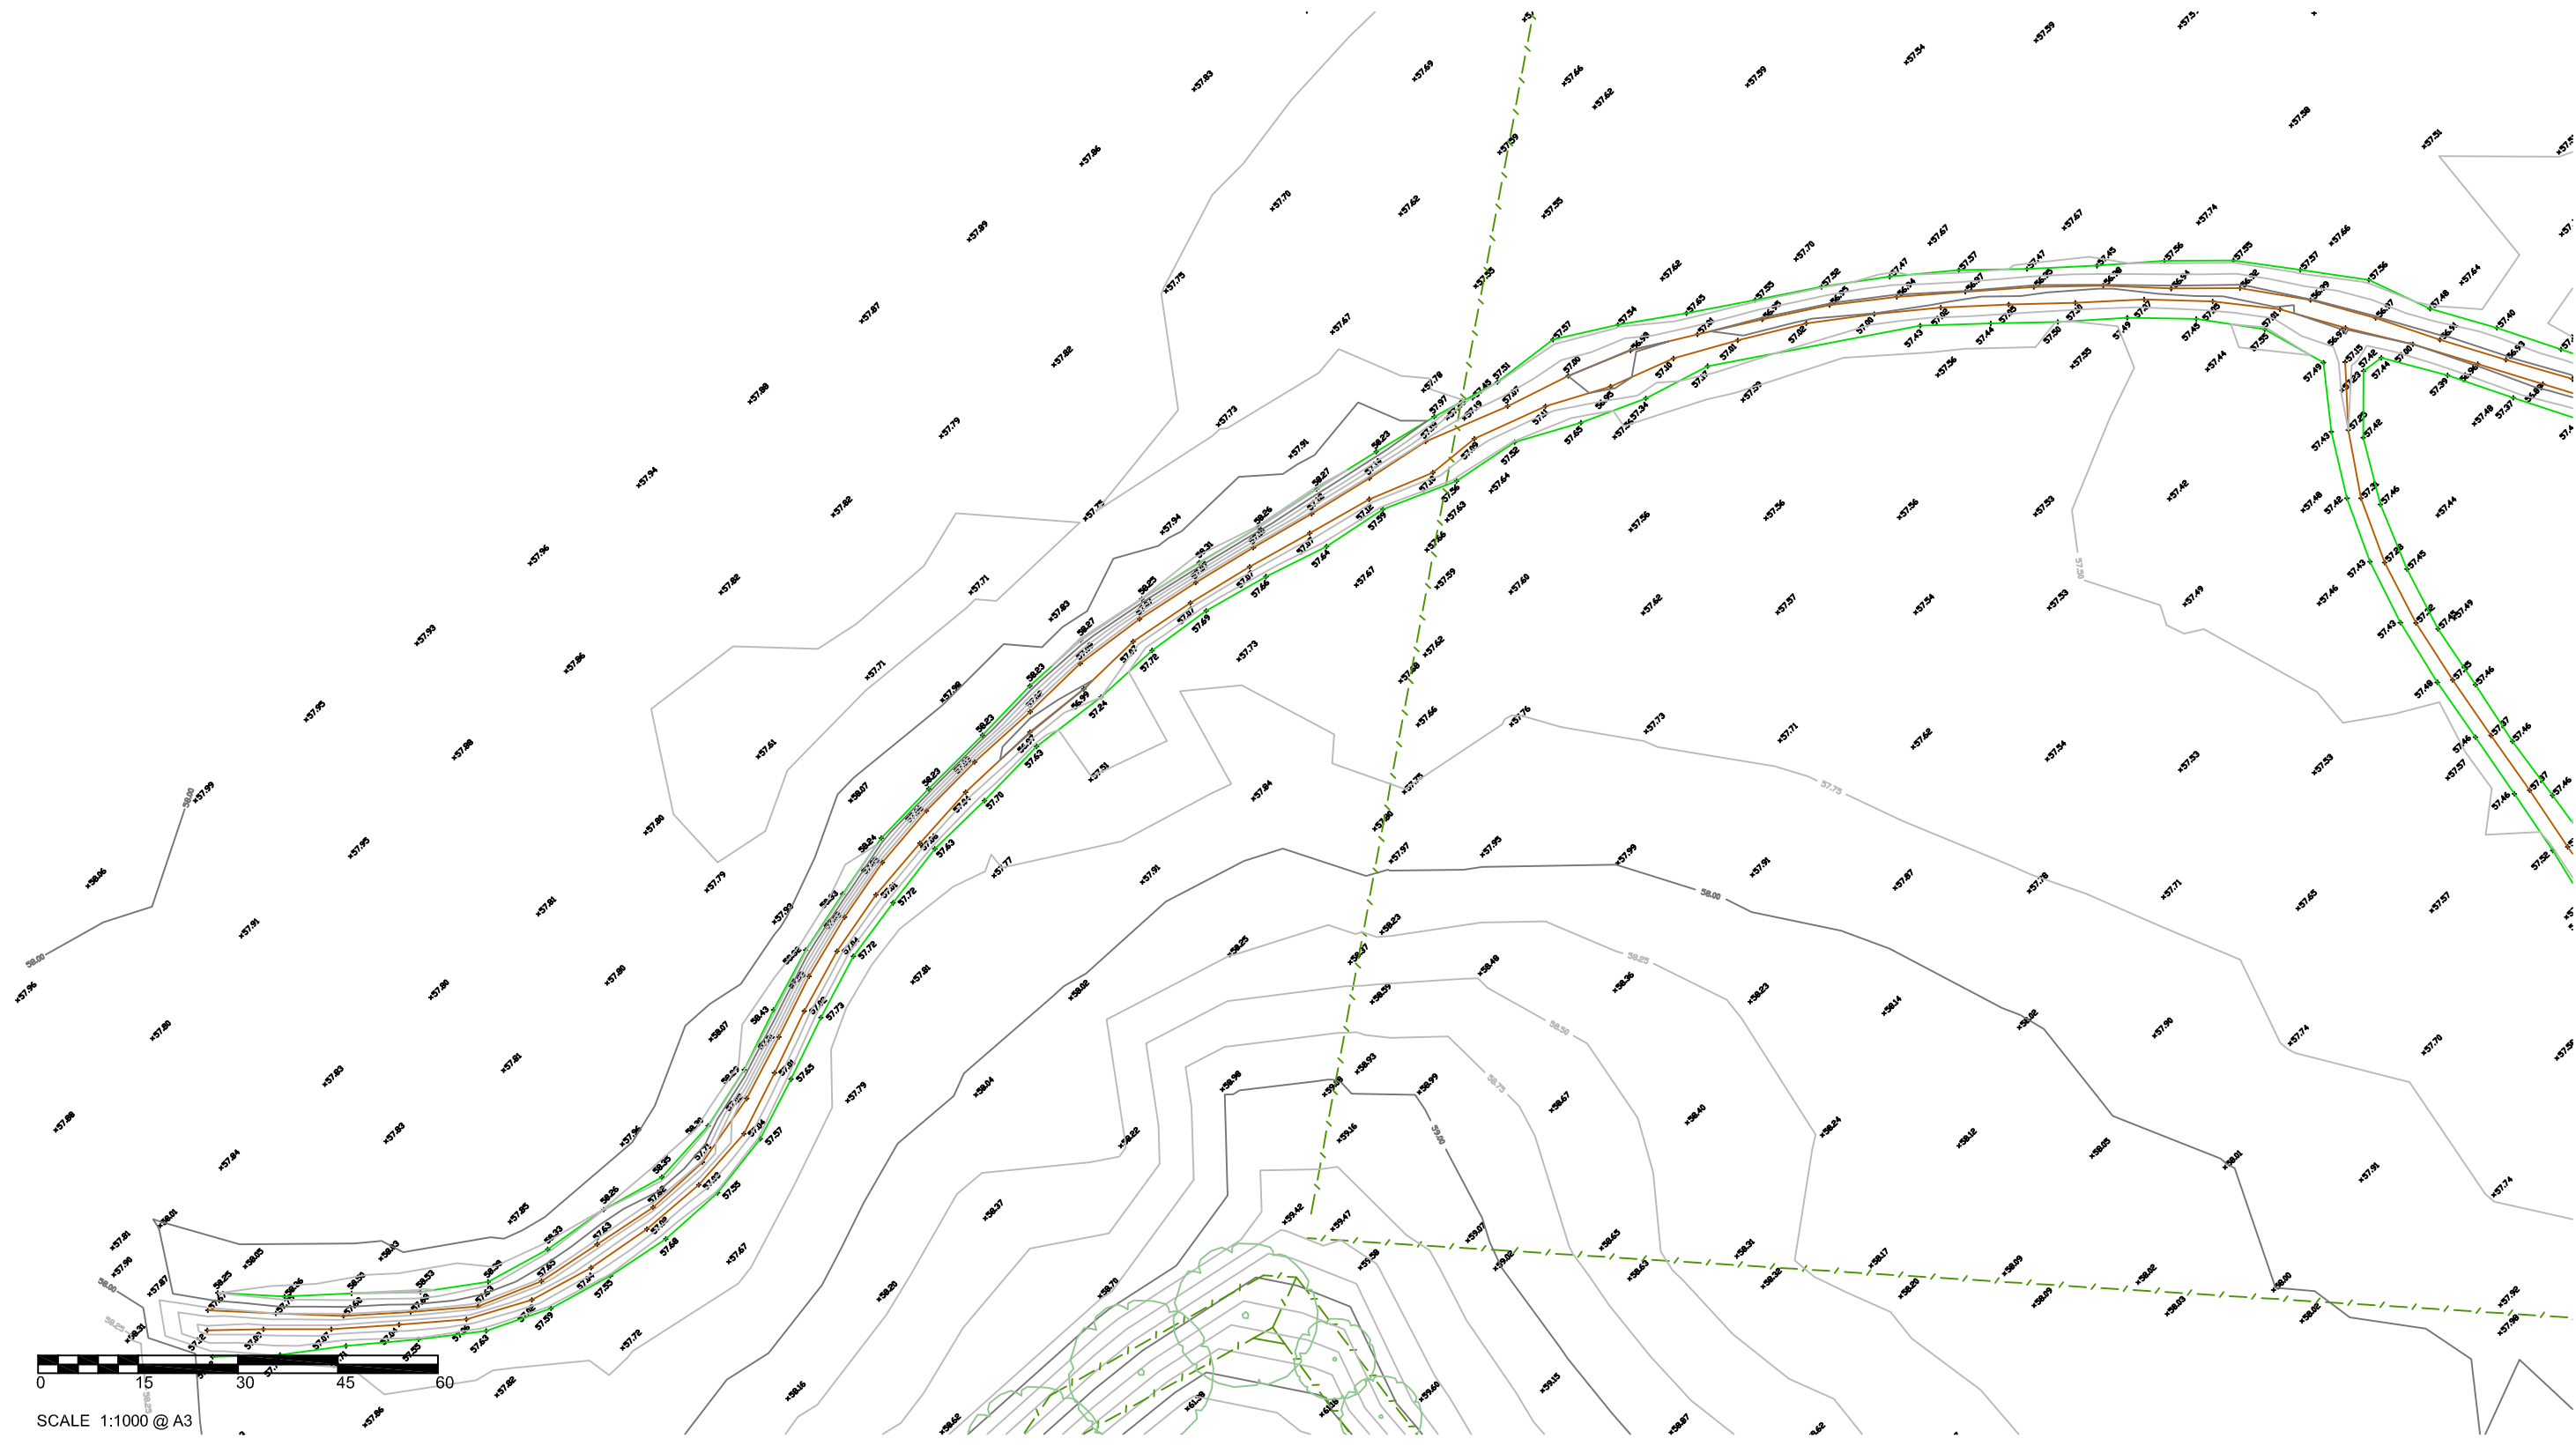

# DUNMOOR - FEATURE SURVEY


Dunmoor Road  
Strathdownie, Victoria



34 HILLCREST ROAD, GLENBURNIE, SA 5291  
PH: 04 37 199 356  
EMAIL: agrisurveys@outlook.com

REVISIONS		Drawn	Approved	Date	DATE OF SURVEY: COMPLETED 13-12-25	
1	ORIGINAL PLAN	MSB	MSB	14-12-25	SHEET 13 of 14	REV 1

JOB NO. 0003

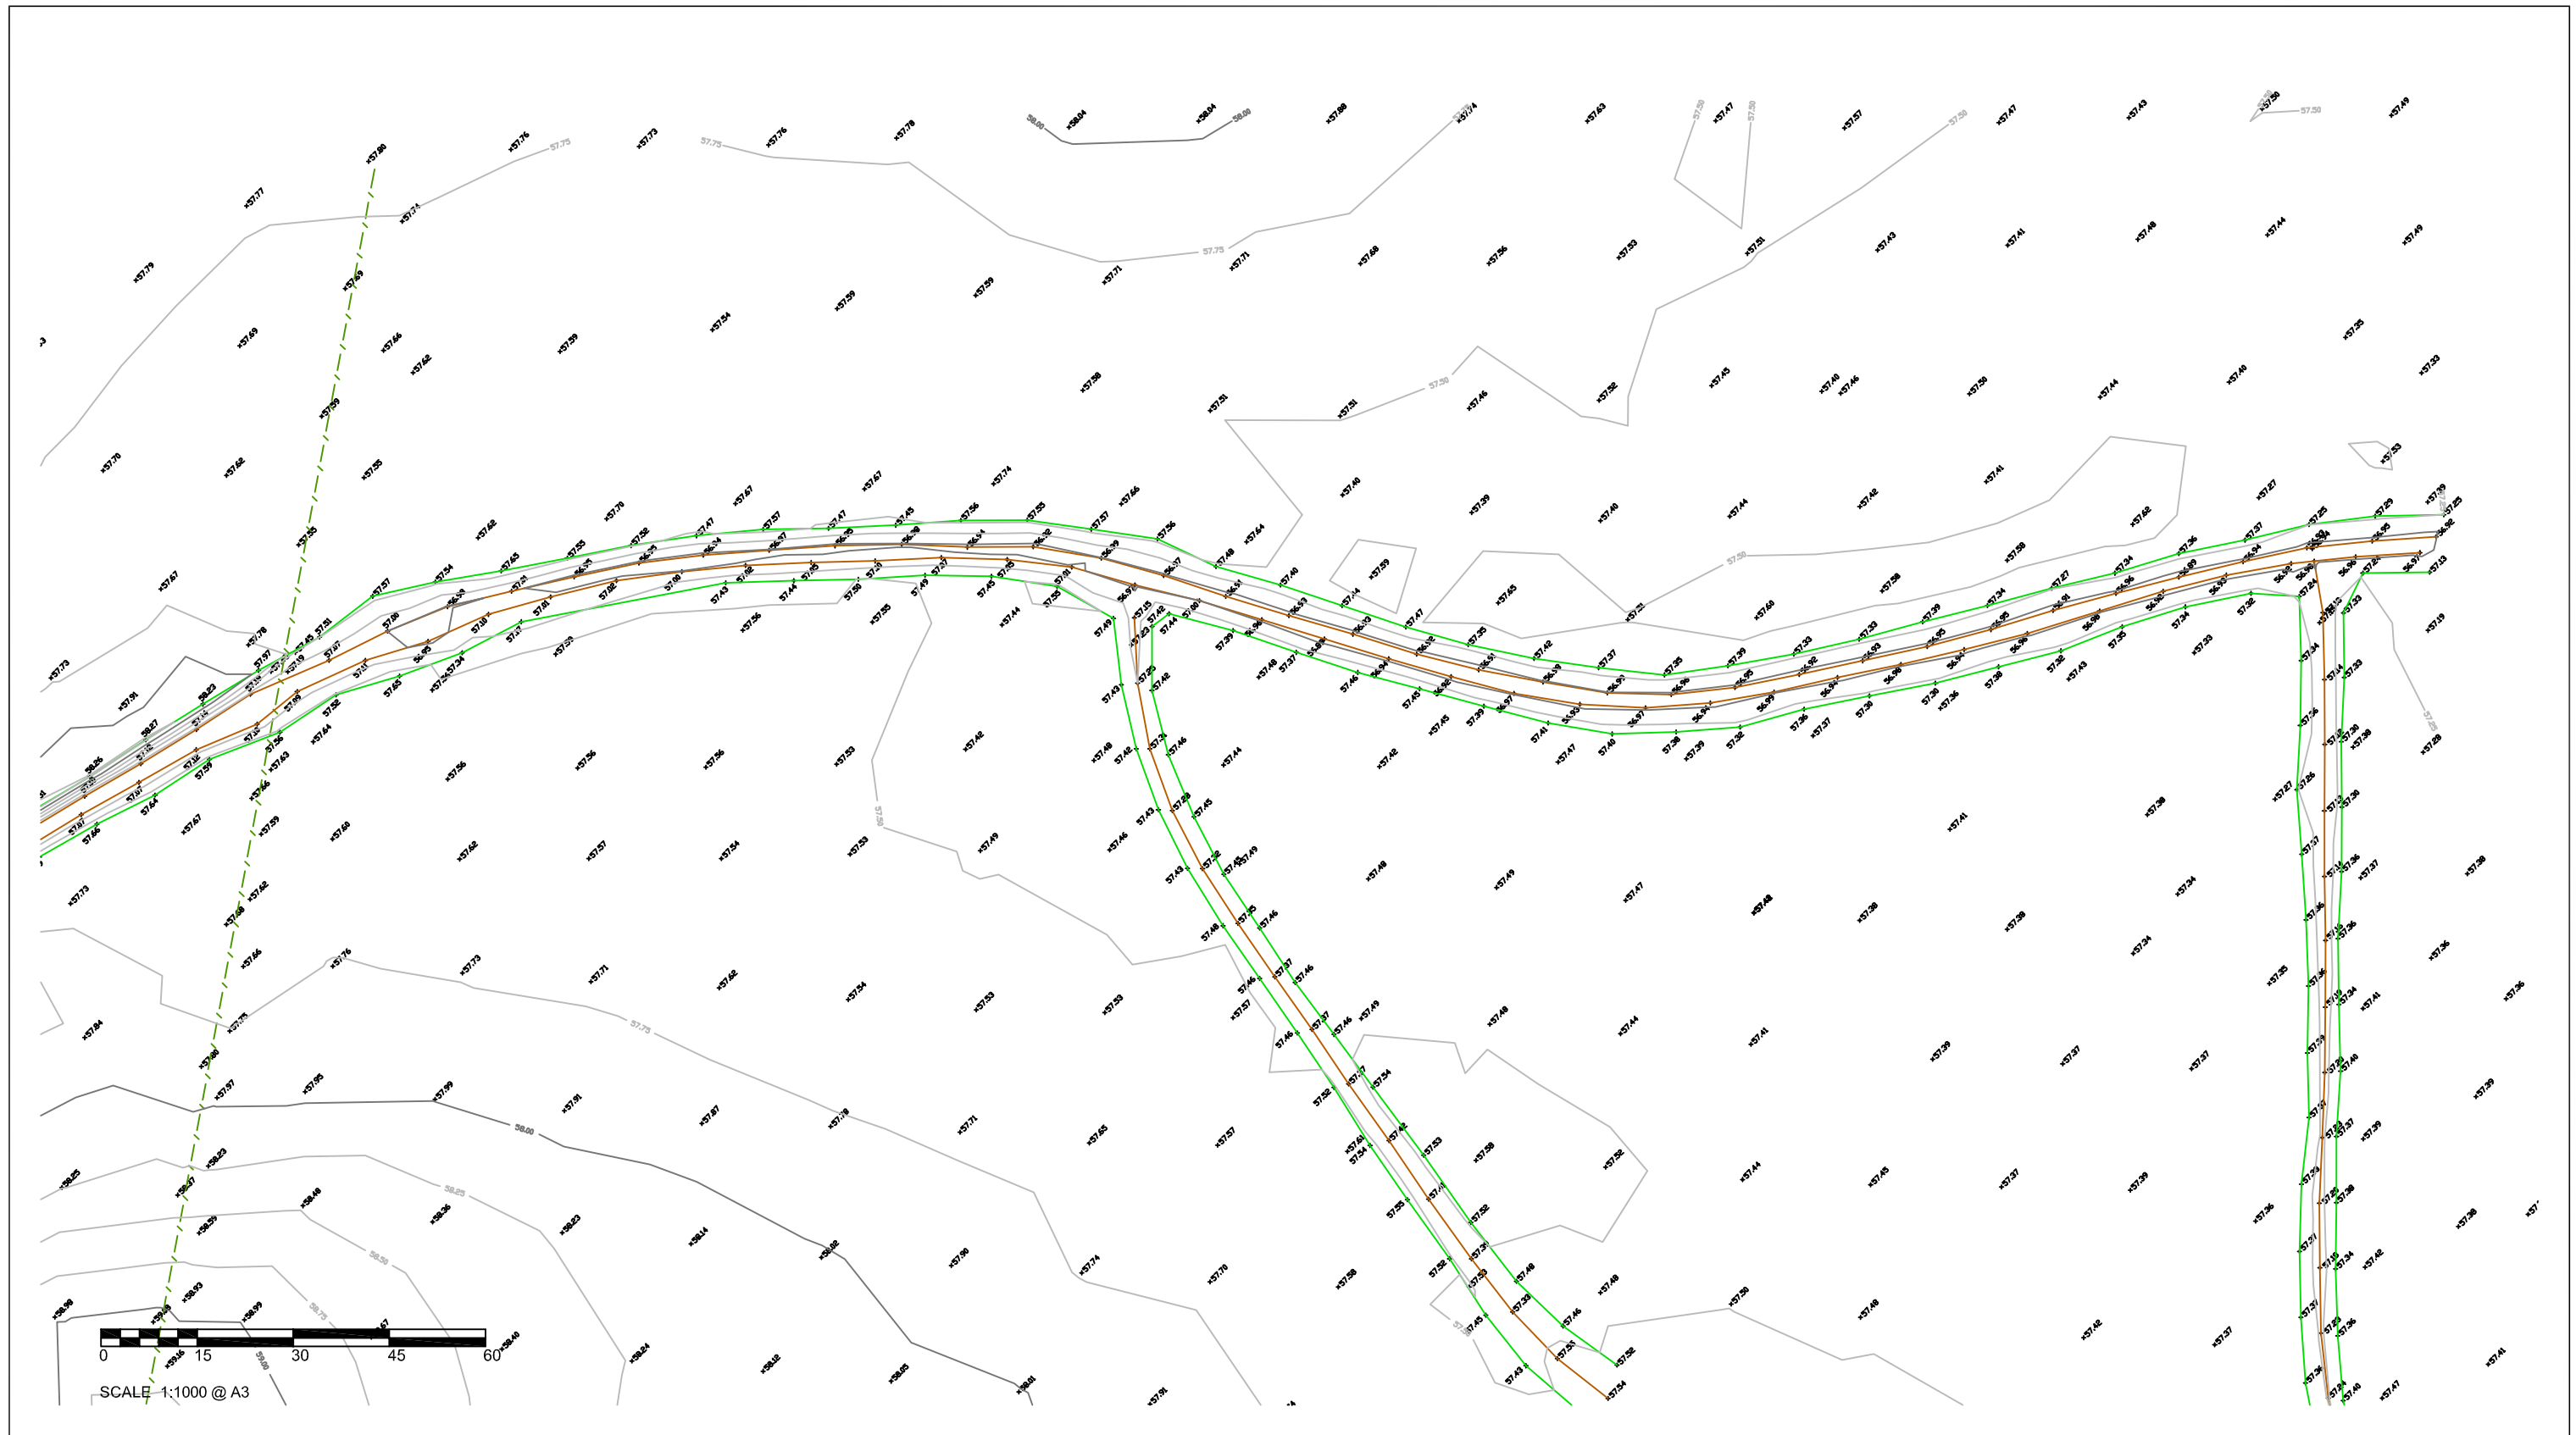

# DUNMOOR - FEATURE SURVEY

Dunmoor Road  
Strathdownie, Victoria



34 HILLCREST ROAD, GLENBURNIE, SA 5291  
PH: 04 37 199 356  
EMAIL: agrisurveys@outlook.com

REVISIONS		Drawn	Approved	Date	DATE OF SURVEY: COMPLETED 13-12-25	
					JOB NO. 0003	
1	ORIGINAL PLAN	MSB	MSB	14-12-25	SHEET 14 of 14	REV 1